


STATE	PROJECT NUMBER	SECTION NO.	SHEET NO.
ND	project number	170	5

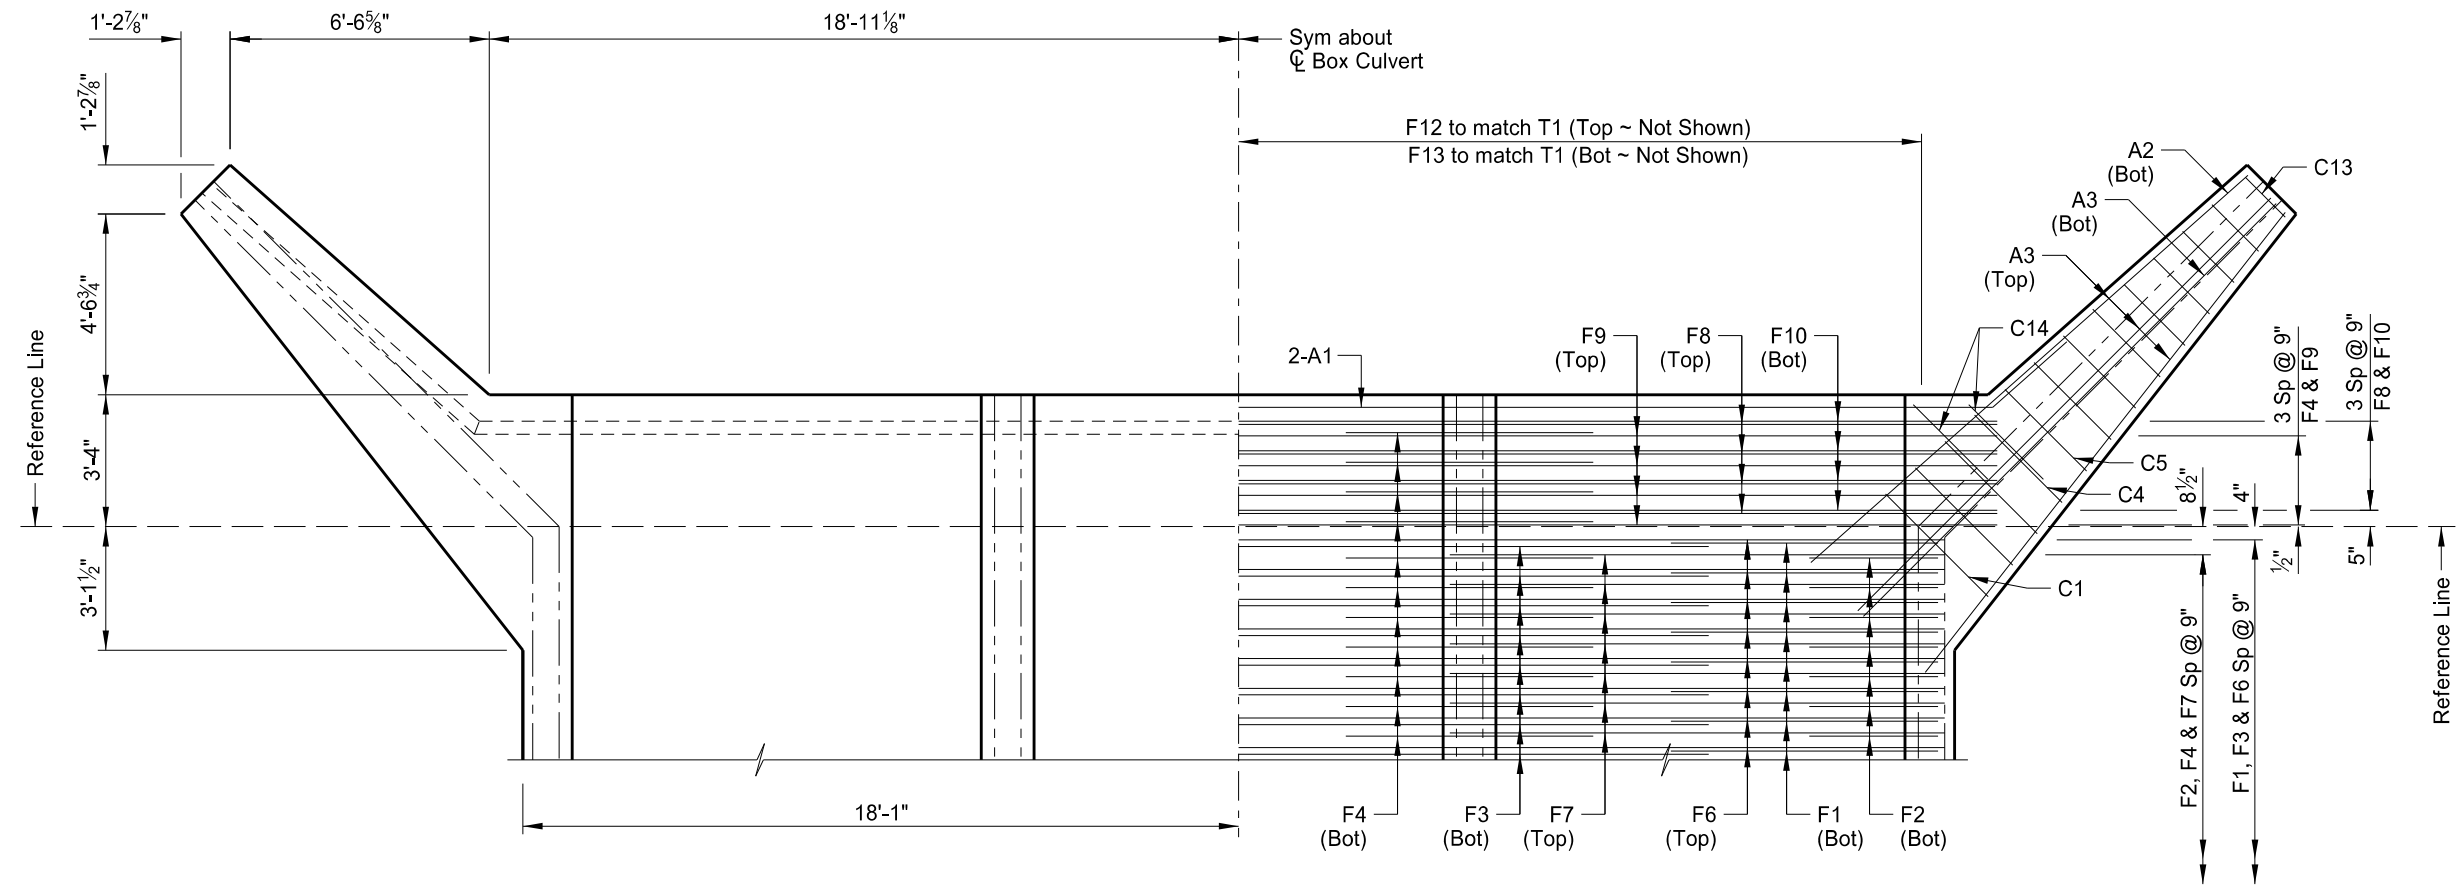

(SHOWING DIMENSIONS)

(SHOWING REINFORCING)

FLOOR PLAN

This drawing is preliminary and not for construction or implementation purposes.

LOCATION
FLOOR DETAIL