


| | | | |
|-------|----------------|-------------|-----------|
| STATE | PROJECT NUMBER | SECTION NO. | SHEET NO. |
| ND | project number | 170 | 7 |

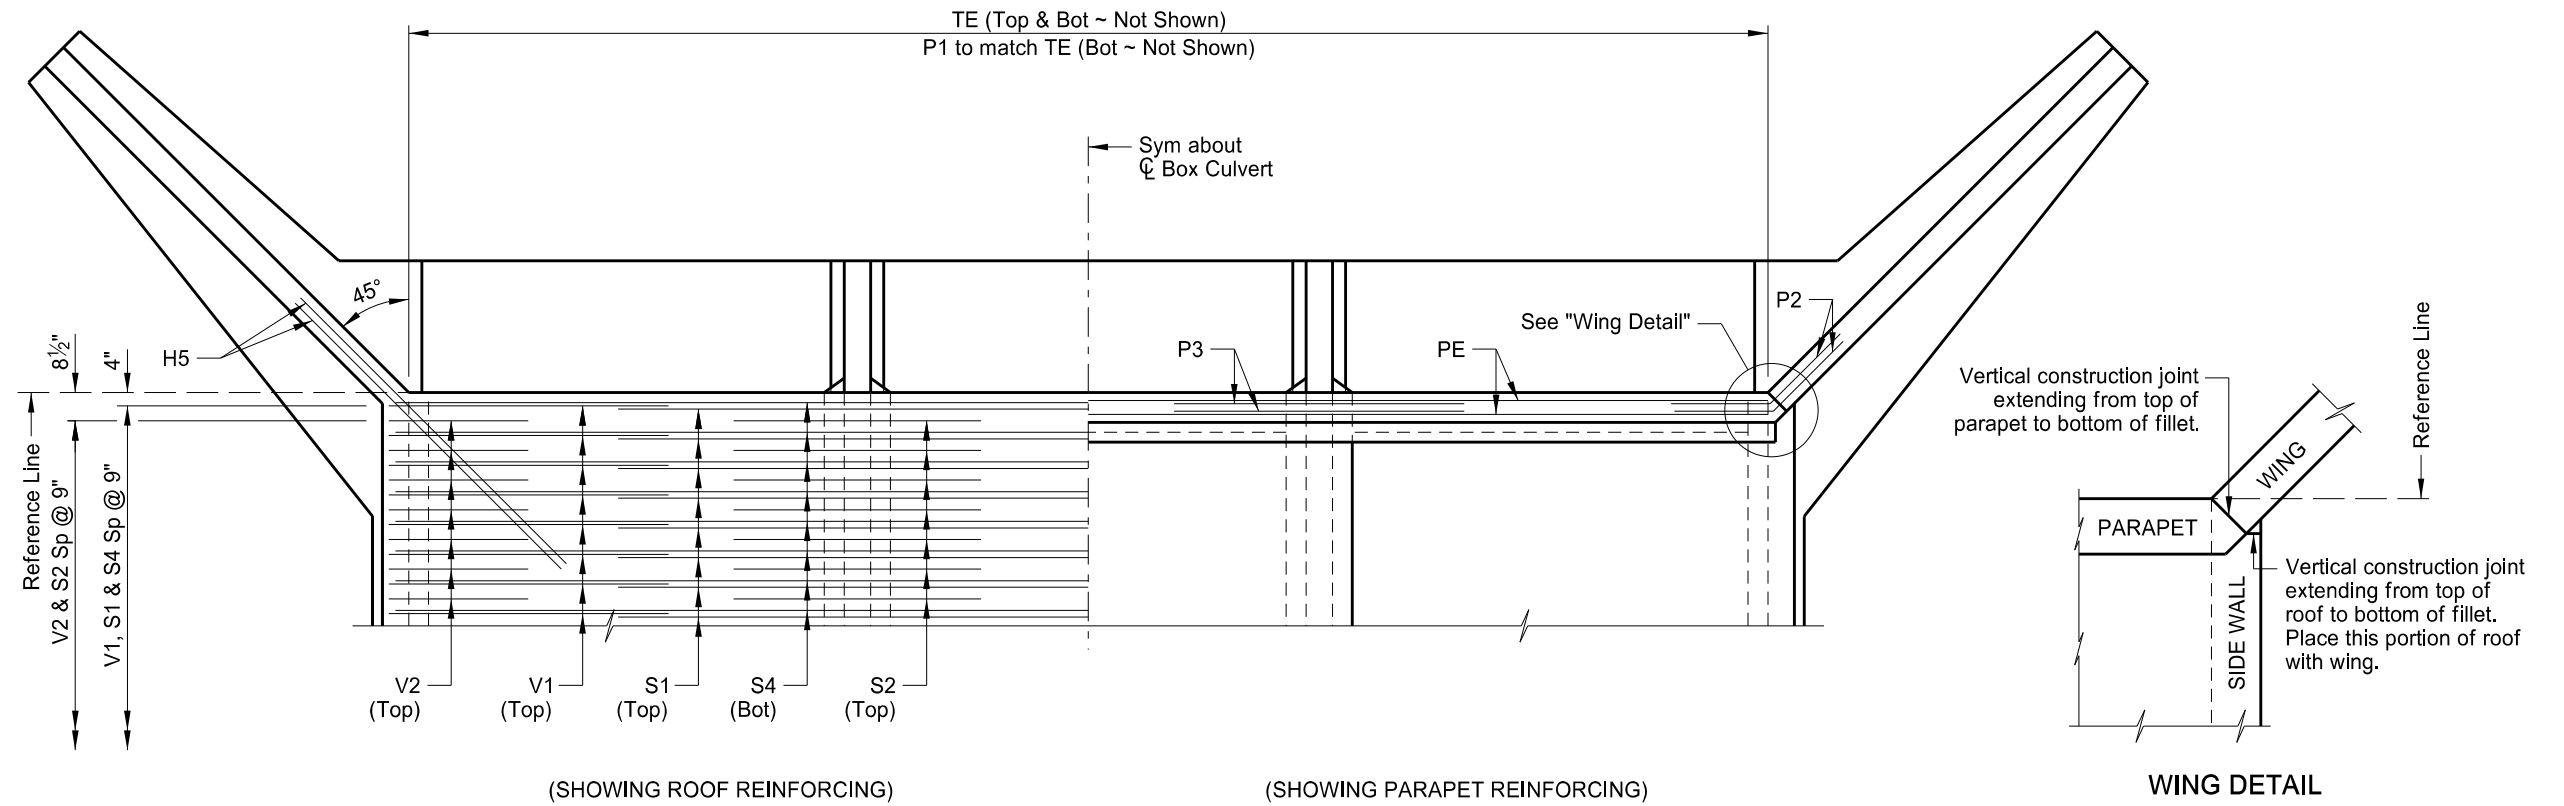

ROOF PLAN

WING DETAIL

This drawing is preliminary and not for construction or implementation purposes.

LOCATION

ROOF DETAILS