


Note: When existing ditch block slopes are steeper than 8:1, flatten them to 10:1.

Location	Quantity	
	AHD	BK
RP 30.033 (LT)	1	1
RP 30.045 (LT)	1	1
RP 38.051 (LT)	1	

*Delete a detail if it does not apply to your project.
 Edit the information in the table as appropriate.
 Delete this text before printing sheet.*

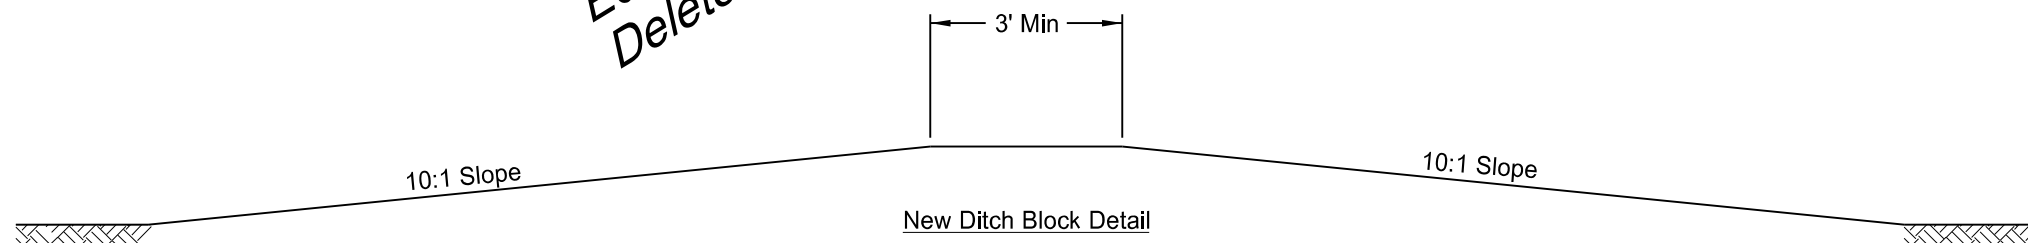

This document is preliminary and not for construction or implementation purposes.

DITCH BLOCK

Location	Top Elevation	Qty
Sta xxx+xx Rt.		
Sta xxx+xx Lt.		
Sta xxx+xx Med.		

Ditch Block Detail

Project Description

Project Location