

 PCC Removal

Notes:

1. Variables: D = Pavement Depth
2. Space joints 13.5' to 17.0'. Use a 10 foot minimum spacing when repair length requires.
3. Place new joints to match existing joints when repair widths are less than PCC pavement width.

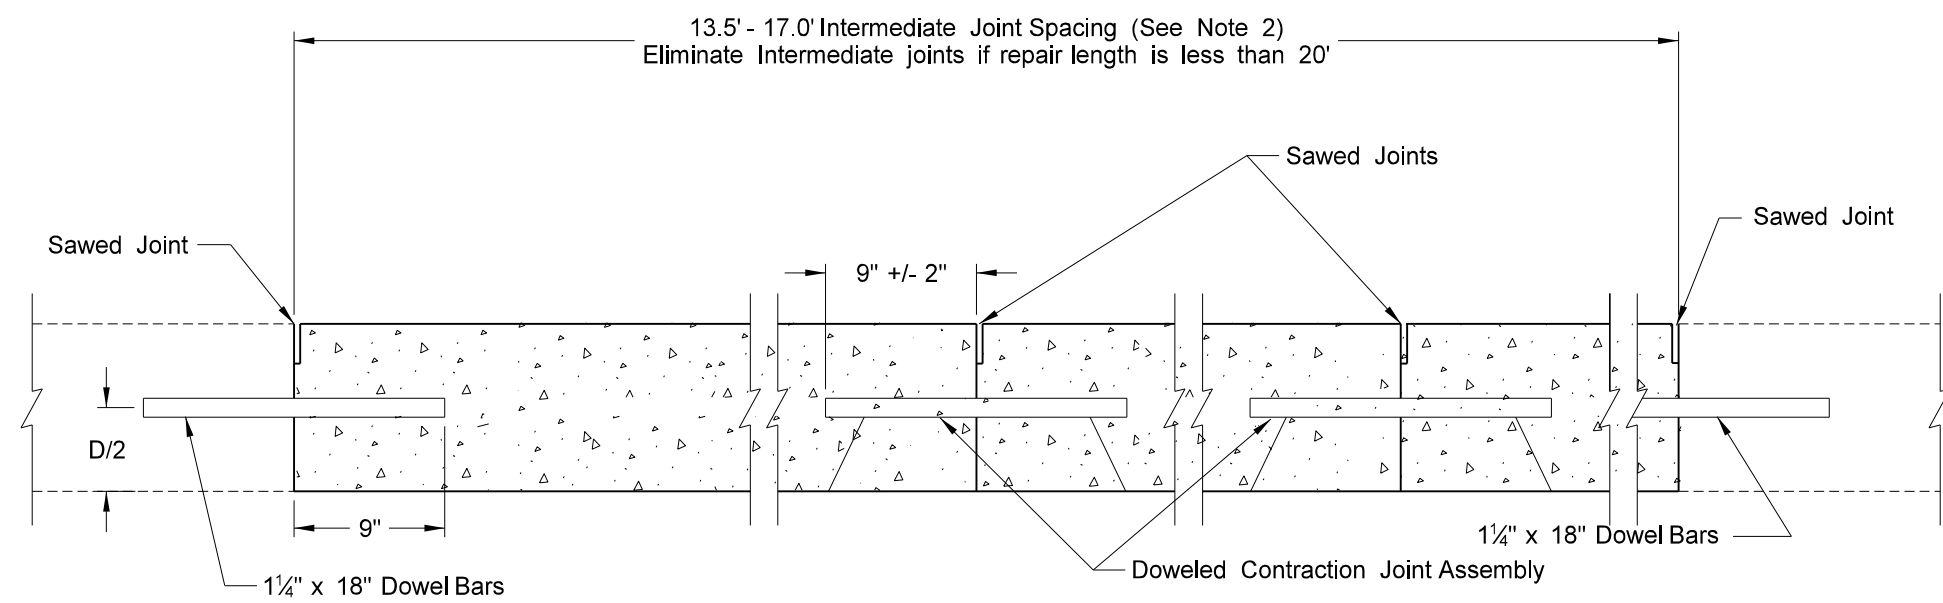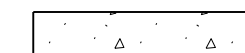

 PCC Placement

This document
is preliminary
and not for
construction or
implementation
purposes.

Jointed Concrete Pavement Repair
Full-Depth, Non-Reinforced PCC Pavement
(Longitudinal Length One Panel or Longer)

Project Description

Project Location