


Drawing is not to scale

Milling Transition

Milling Transitions

X	Begin Station	Y	End Station	YY
50 ft	6503+09.8	1 in.	6503+59.8	2 in.
50 ft	6546+24.49	2 in.	6546+74.49	1 in.
50 ft	6654+86.77	1 in.	6655+36.77	2 in.

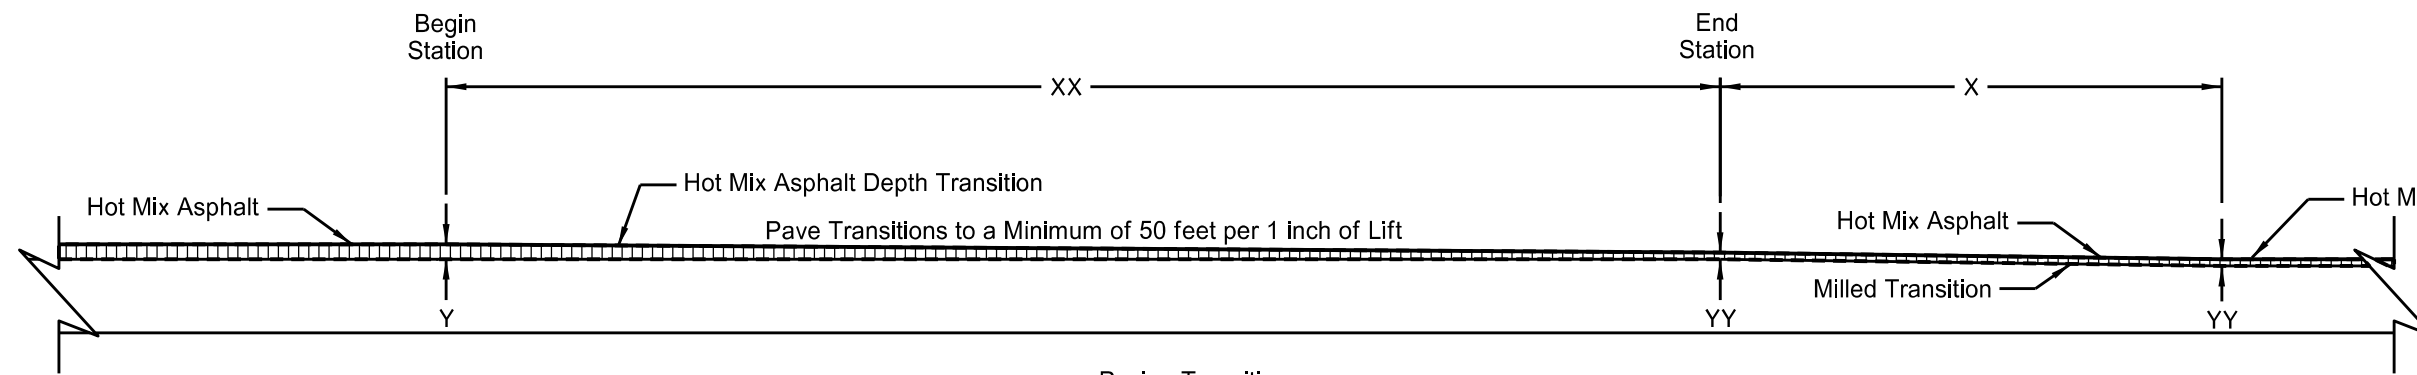

Drawing is not to scale

Paving Transition

Paving Transitions

XX	Begin Station	Y	End Station	YY	X
50 ft	6502+59.8	3 in.	6503+09.8	2 in.	50 ft
125 ft	6546+74.49	2 in.	6547+99.49	4.5 in.	50 ft
125 ft	6653+61.77	4.5 in.	6654+86.77	2 in.	50 ft

This document
is preliminary
and not for
construction or
implementation
purposes.

Milling and Paving Transitions

Project Description

Project Location