
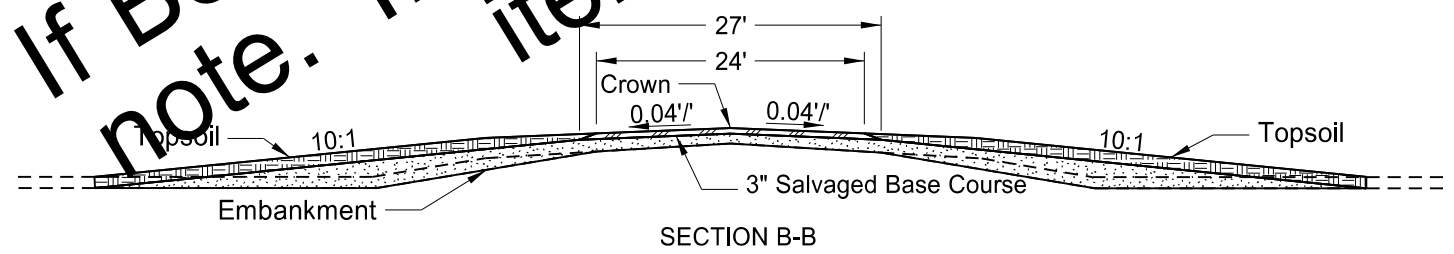
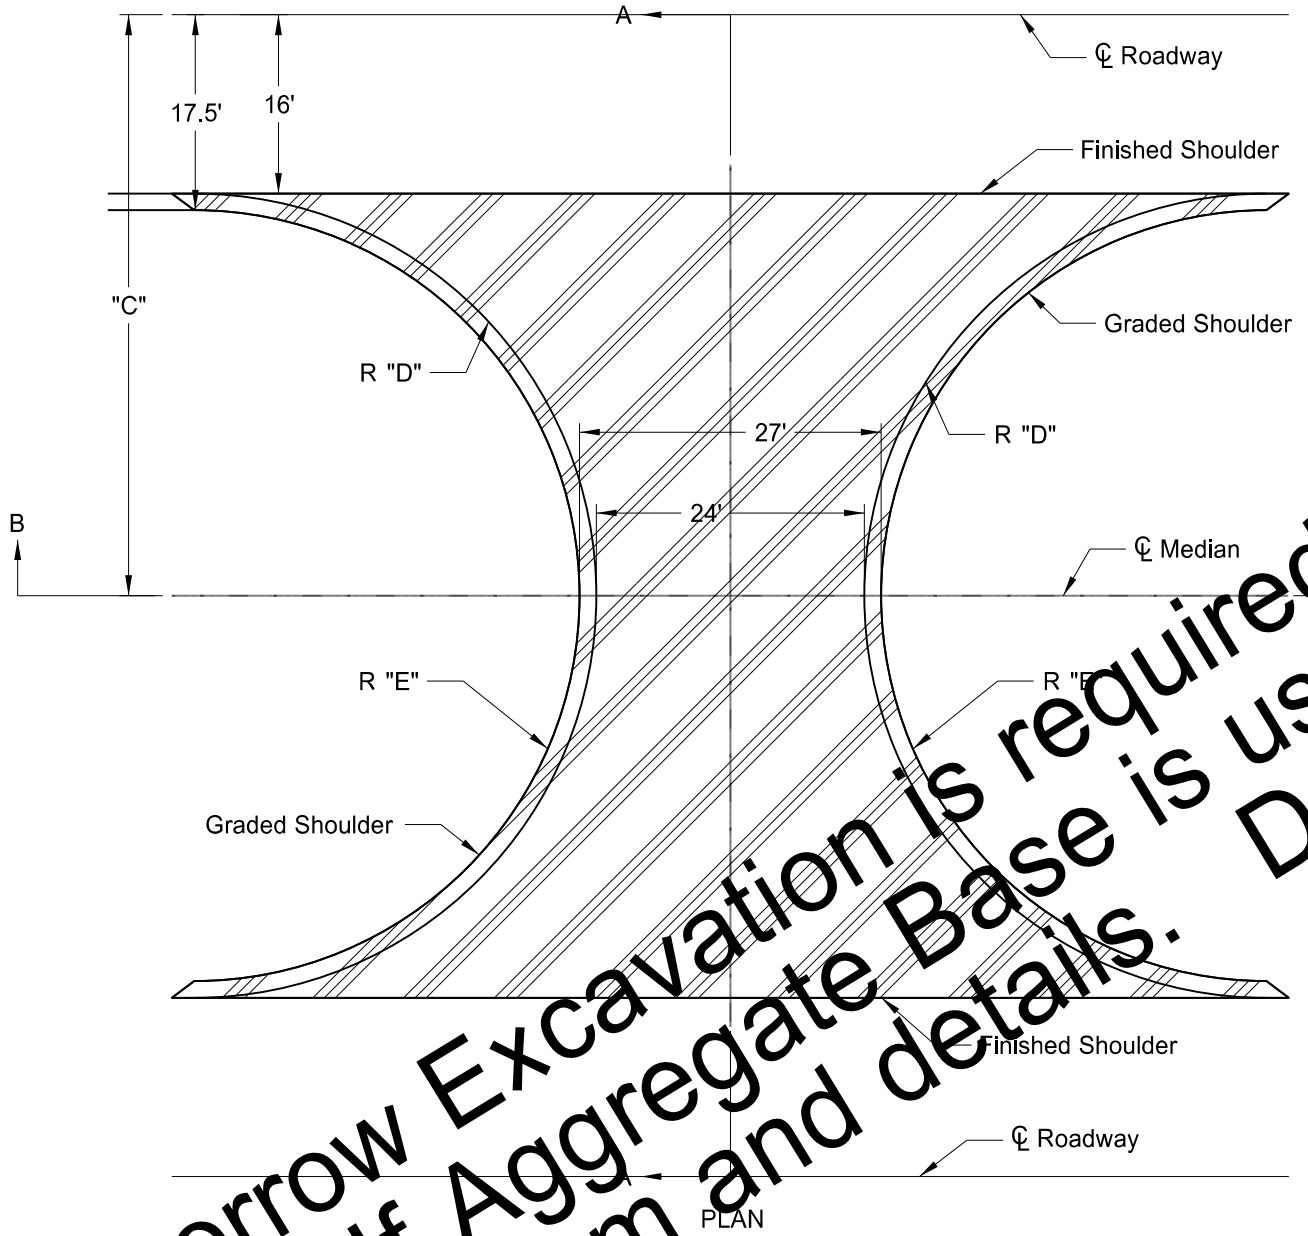


STATE	PROJECT NO.	SECTION NO.	SHEET NO.
ND	Project Number	20	5

SPEC CODE	DESCRIPTION	UNIT	QUANTITY
203 0102	TOPSOIL		
	Sta xxxx+xx (RP xx.xxx)	CY	XX
	Sta xxxx+xx (RP xx.xxx)	CY	XX
	TOTAL		XXX
302 0101	SALVAGED BASE COURSE		
	Sta xxx+xx (RP xx.xxx)	Ton	XX
	Sta xxx+xx (RP xx.xxx)	Ton	XX
	TOTAL	Ton	XXX

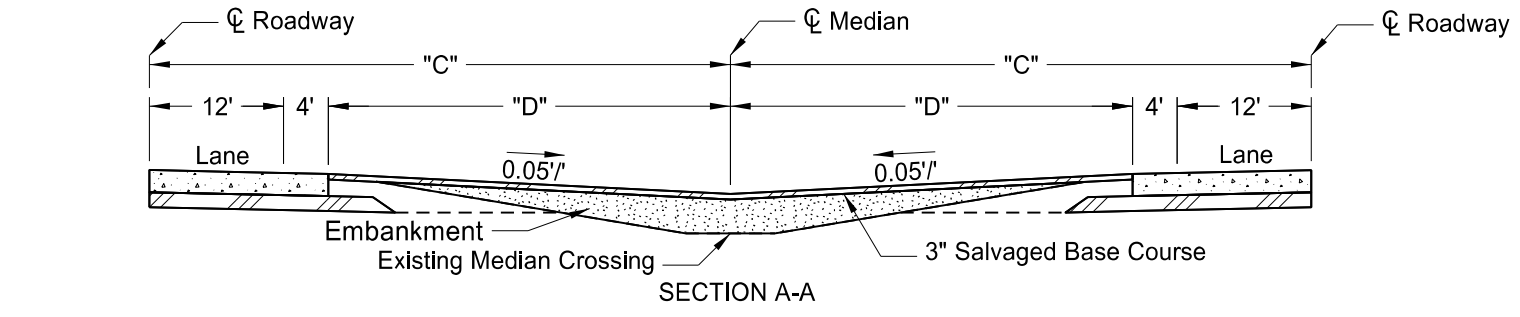

Note: Include the cost of labor, equipment and materials to install interstate median crossing for authorized vehicles, except for Topsoil and Salvaged Base Course, in the price bid for "Common Excavation Type - A."

Var	℄ to ℄ Median Width		
"C"	75'	84'	104'
"D"	37.5'	42'	52'
"E"	21.5'	26'	36'
"E"	20'	24.5'	34.5'

This document is preliminary and not for construction or implementation purposes.

Interstate Median Crossings For Authorized Vehicles

Project Description

Project Location

If Borrow Excavation is required instead of Common Excavation, revise note. If Aggregate Base is used instead of Salvaged Base, revise pay item and details. Delete this Red text before printing.