
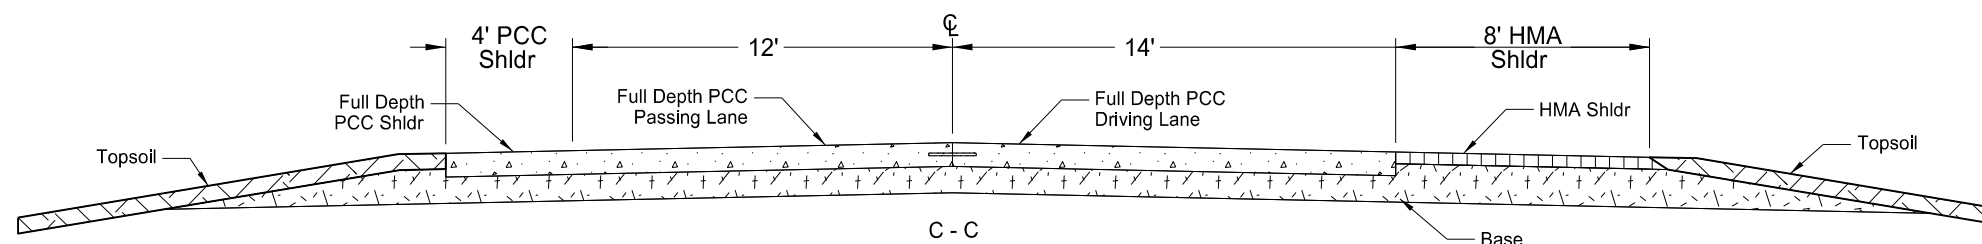
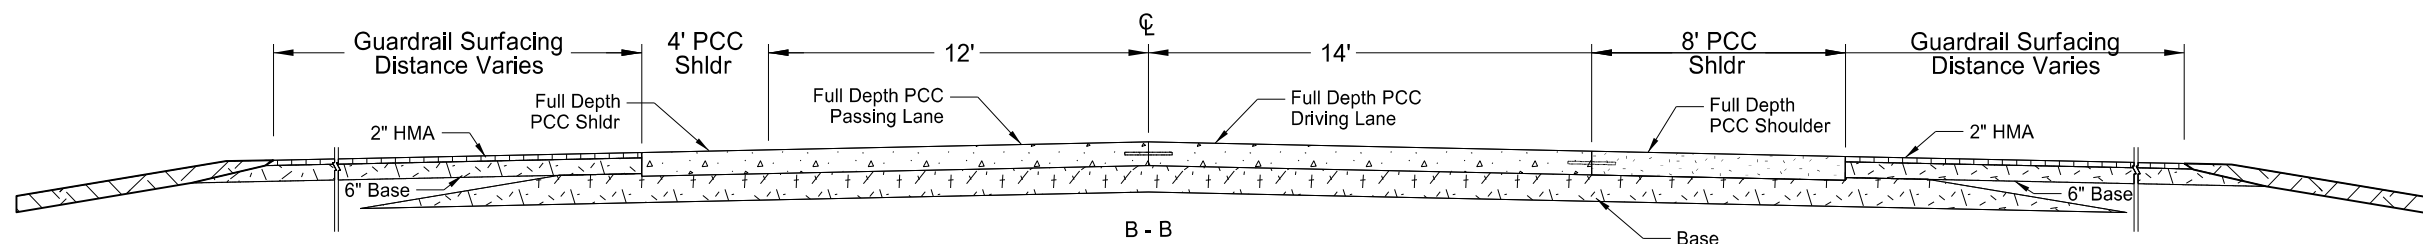
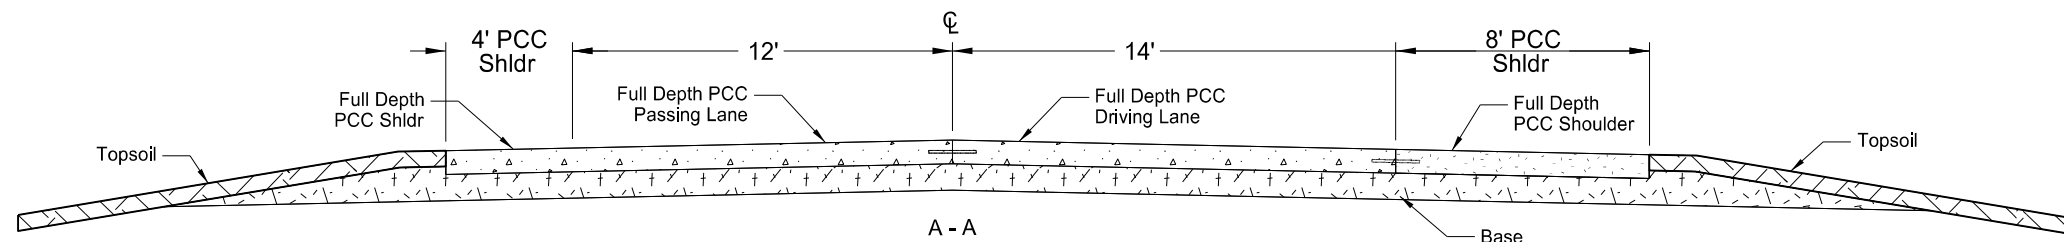


STATE	PROJECT NO.	SECTION NO.	SHEET NO.
ND	Project No	20	5

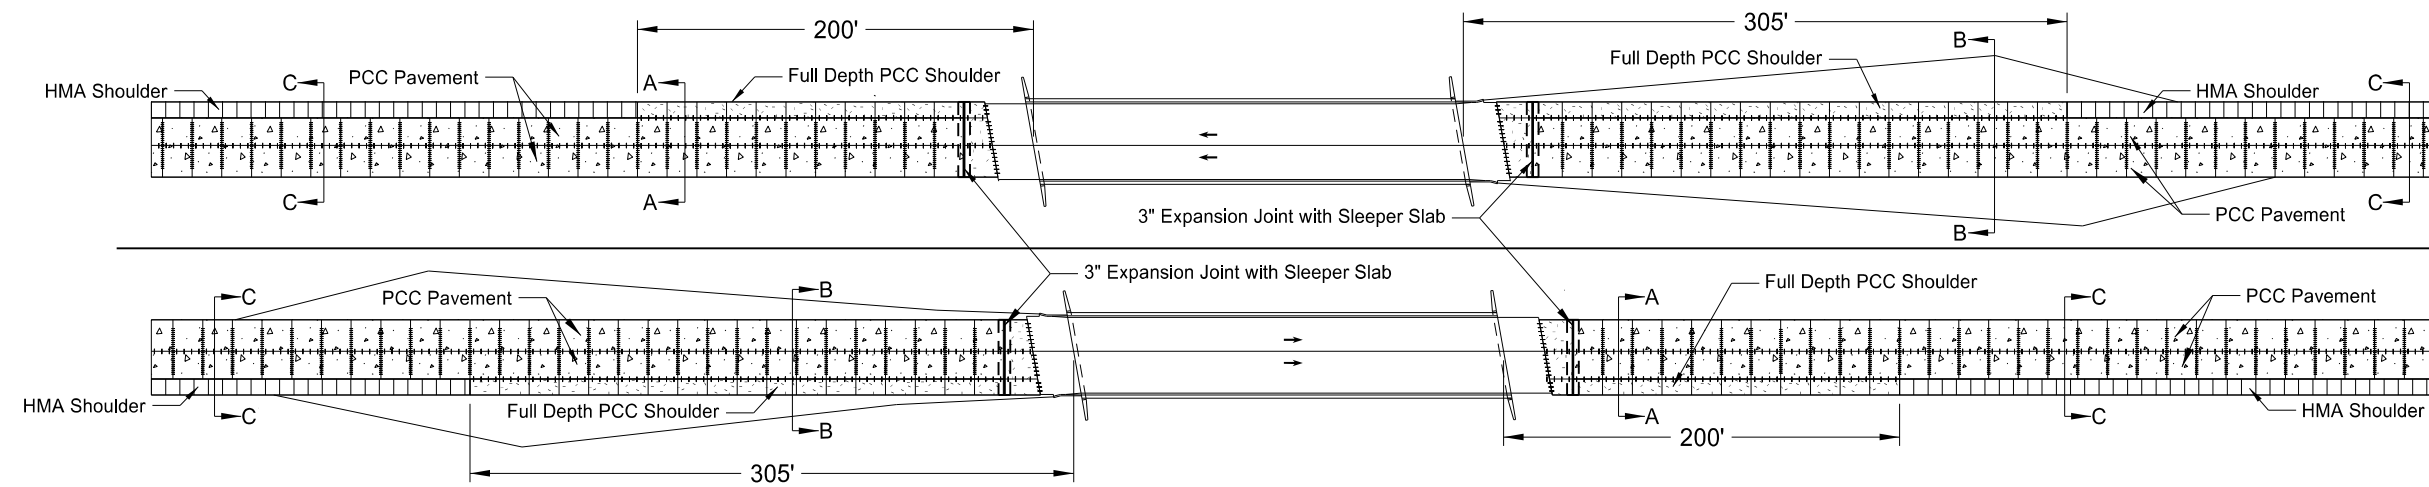

This document is preliminary and not for construction or implementation purposes.

Interstate Paving at Bridge Ends Detail
Project Description
Project Location