
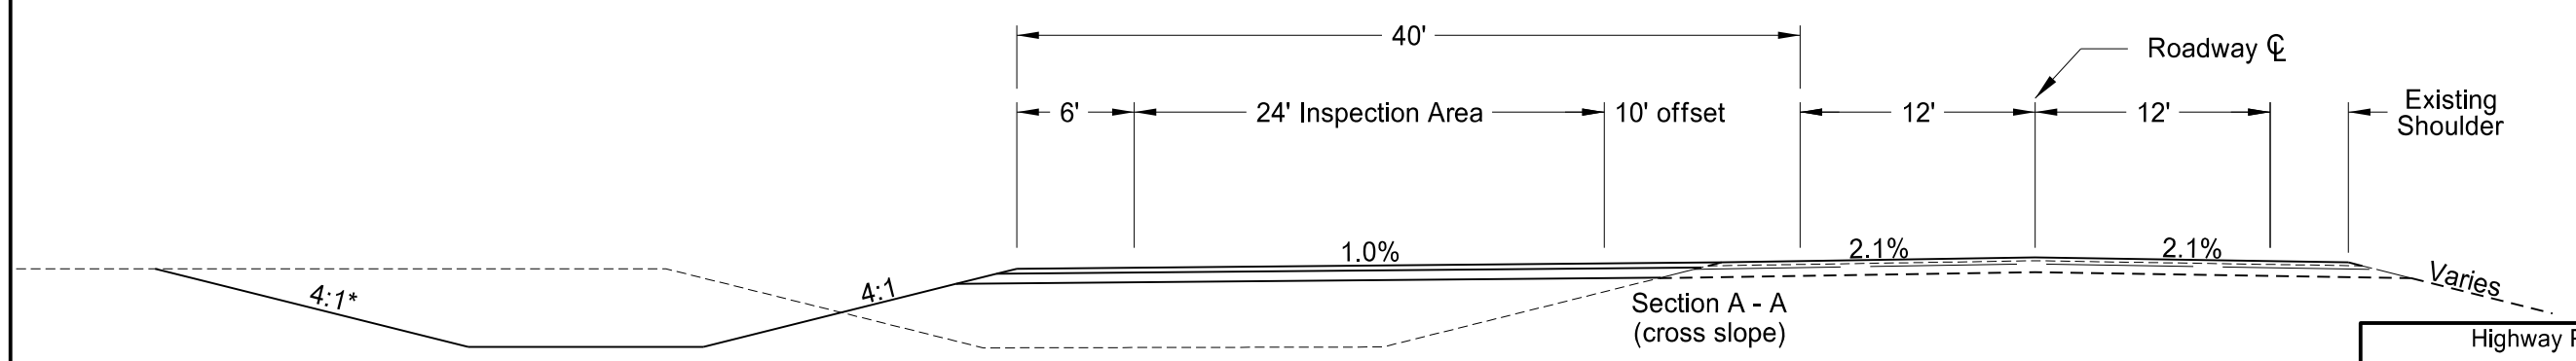
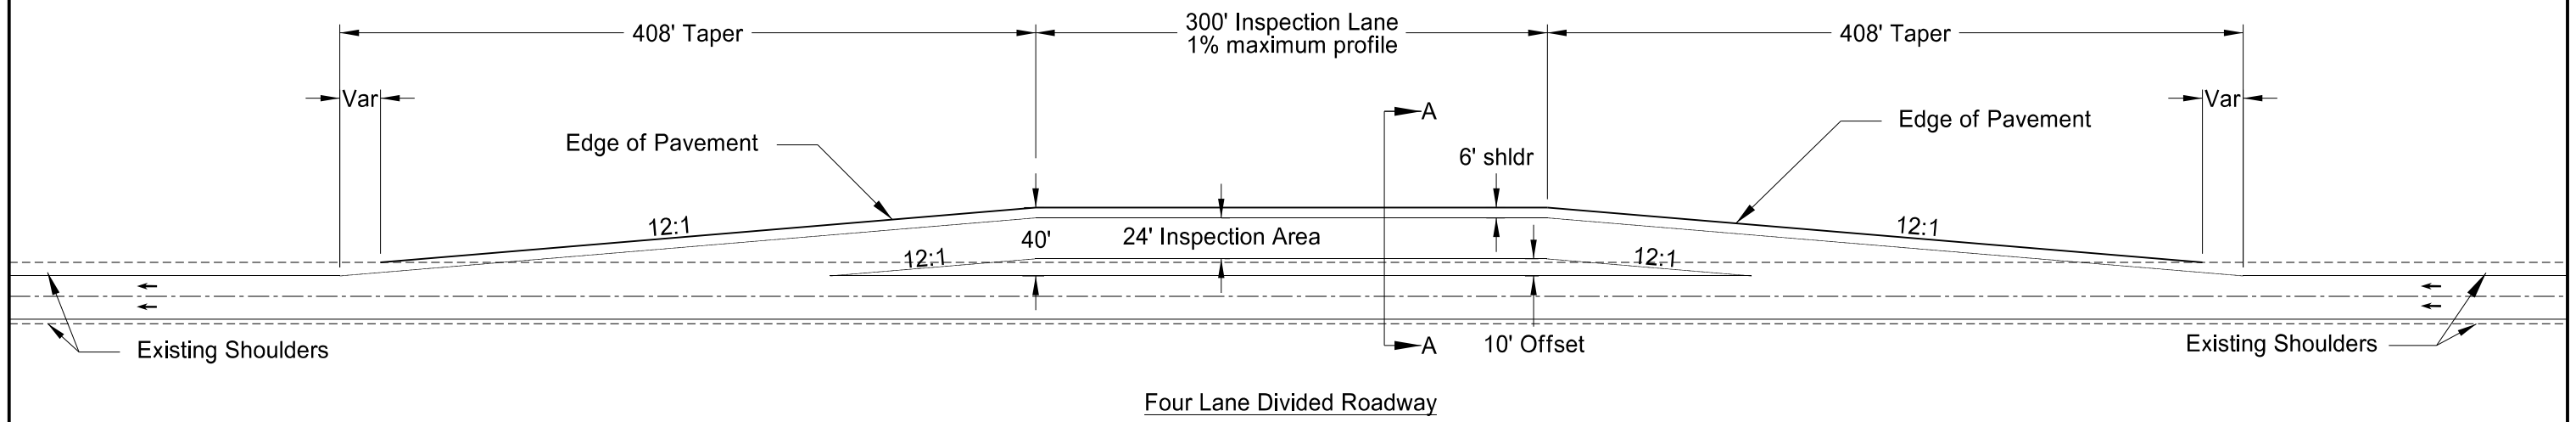
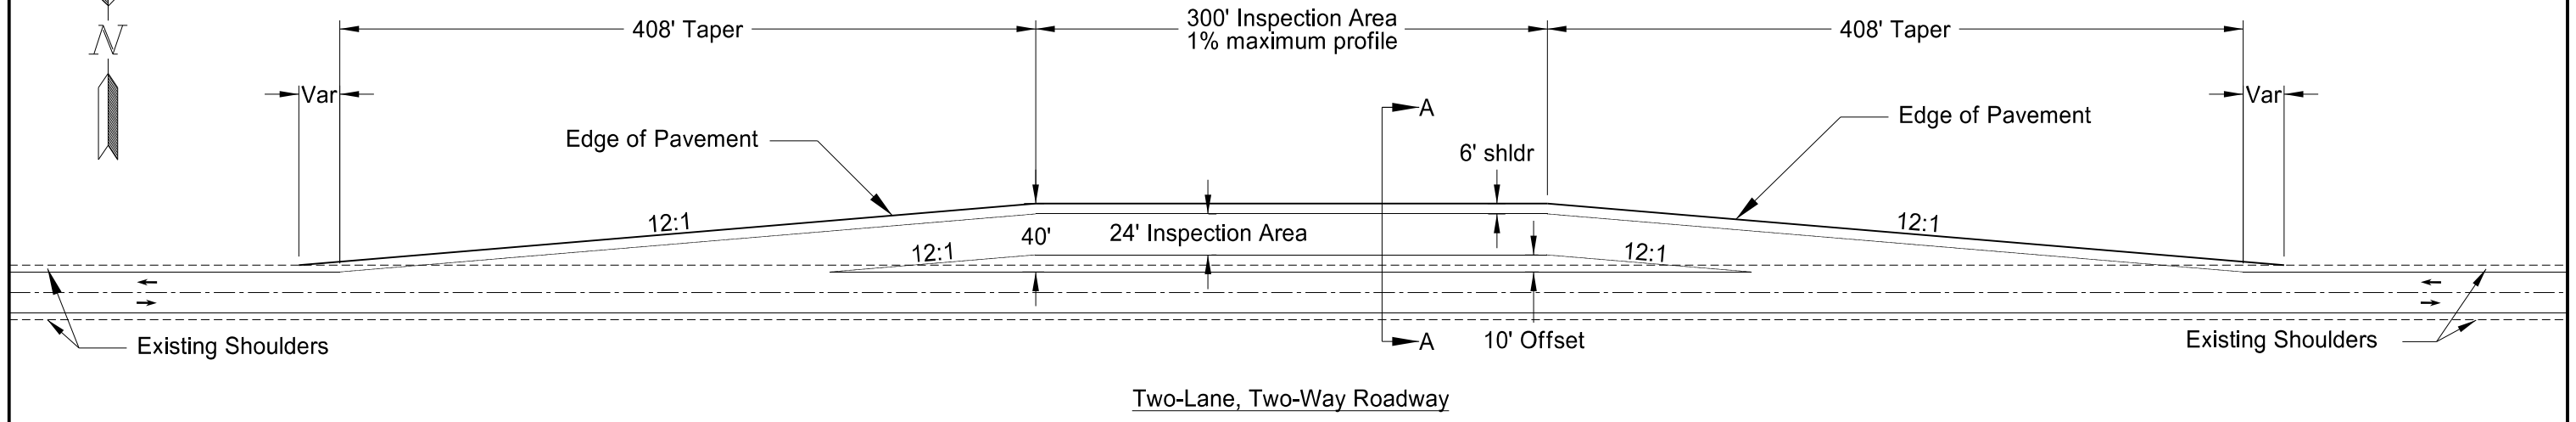


STATE	PROJECT NO.	SECTION NO.	SHEET NO.
ND	project number	90	1

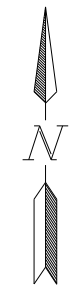

This document is preliminary and not for construction or implementation purposes.

Highway Patrol Inspection Turnout

project description

project location

*Backslope may be steeper if needed.