
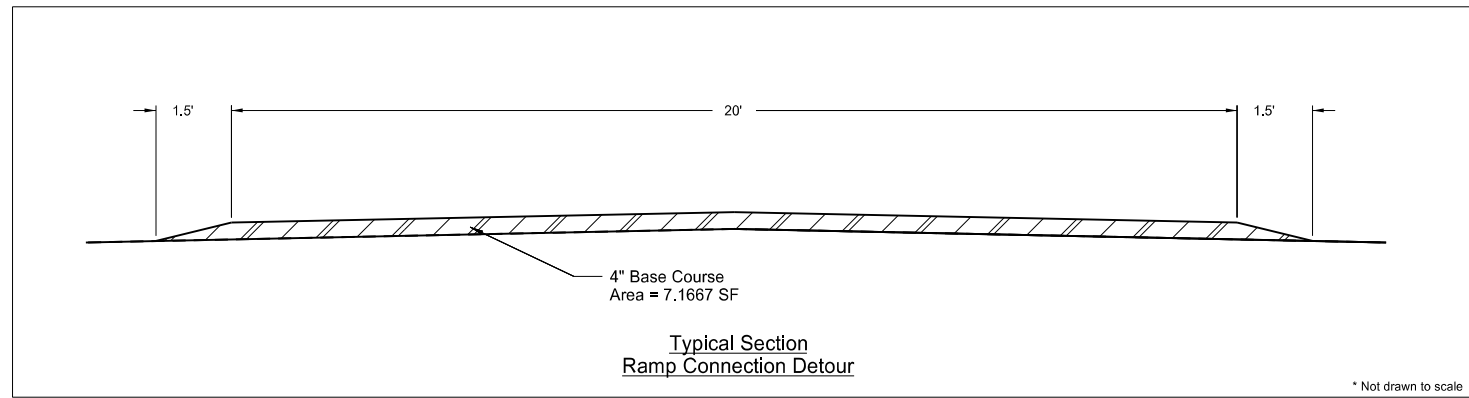


ESTIMATED QUANTITIES

WHITE DELINEATORS	27 EA
YELLOW DELINEATORS	11 EA
DELINEATOR DRUMS	44 EA

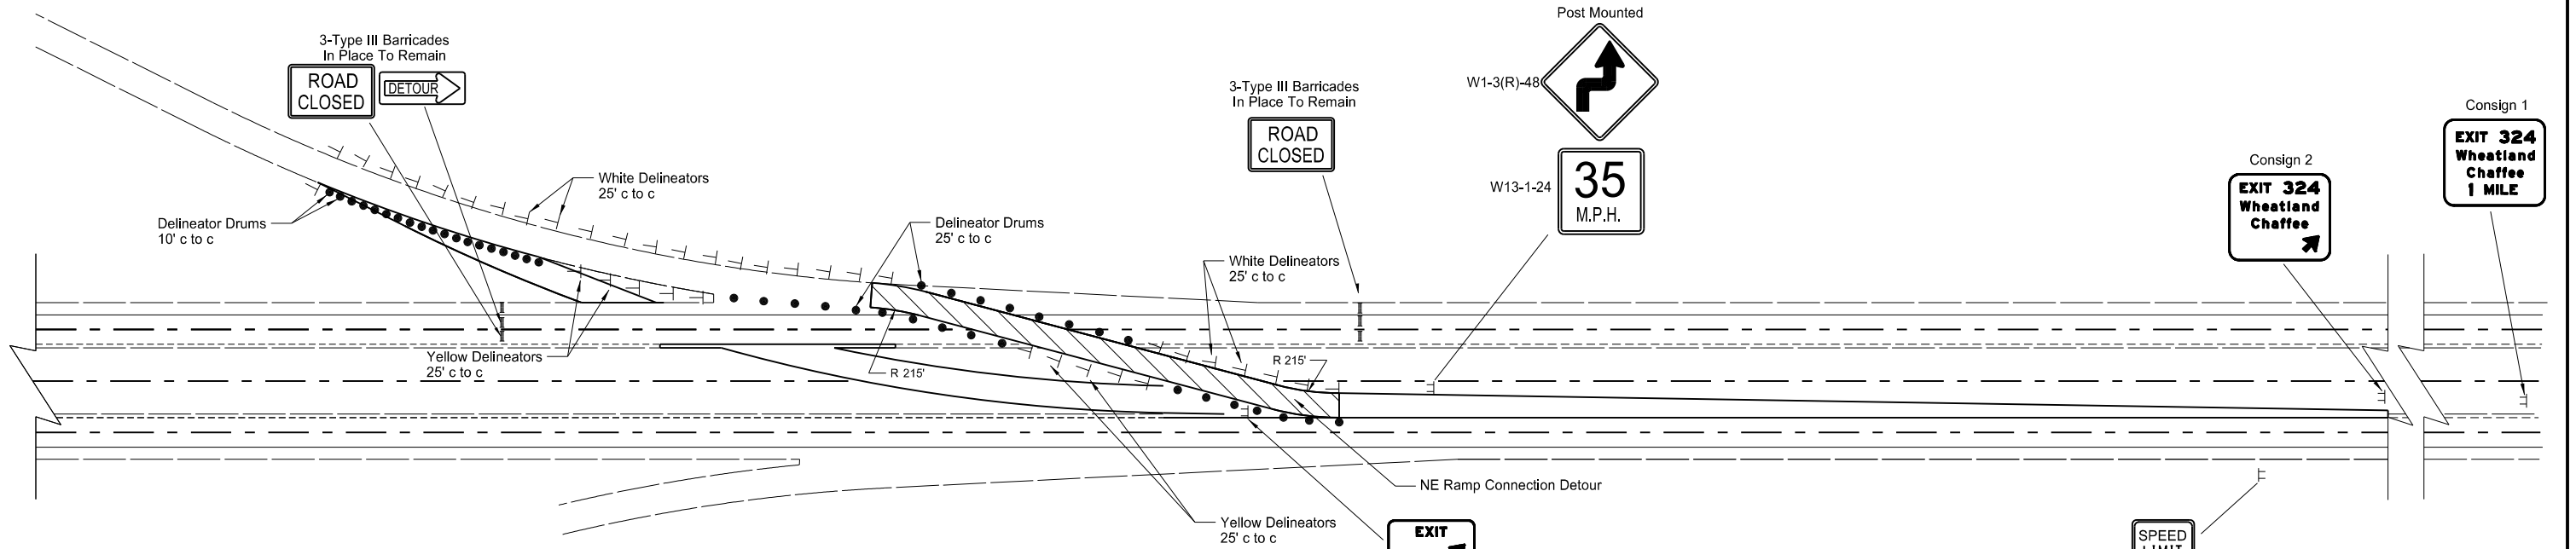

This document is preliminary and not for construction or implementation purposes.

Note: See Construction Sign Detail Sheet for detailed images and dimensions of special signs

Traffic Control - Northeast Ramp Connection Detour

Project Description

Project Location