



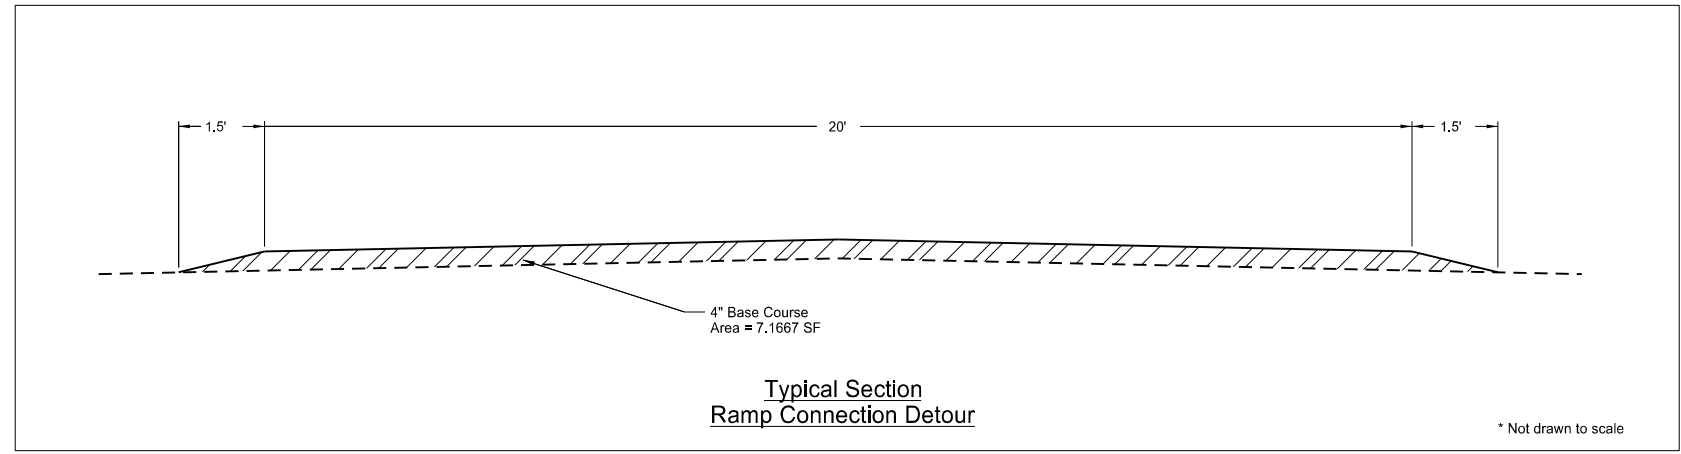

**ESTIMATED QUANTITIES**

|                    |       |
|--------------------|-------|
| WHITE DELINEATORS  | 23 EA |
| YELLOW DELINEATORS | 13 EA |
| DELINEATOR DRUMS   | 40 EA |

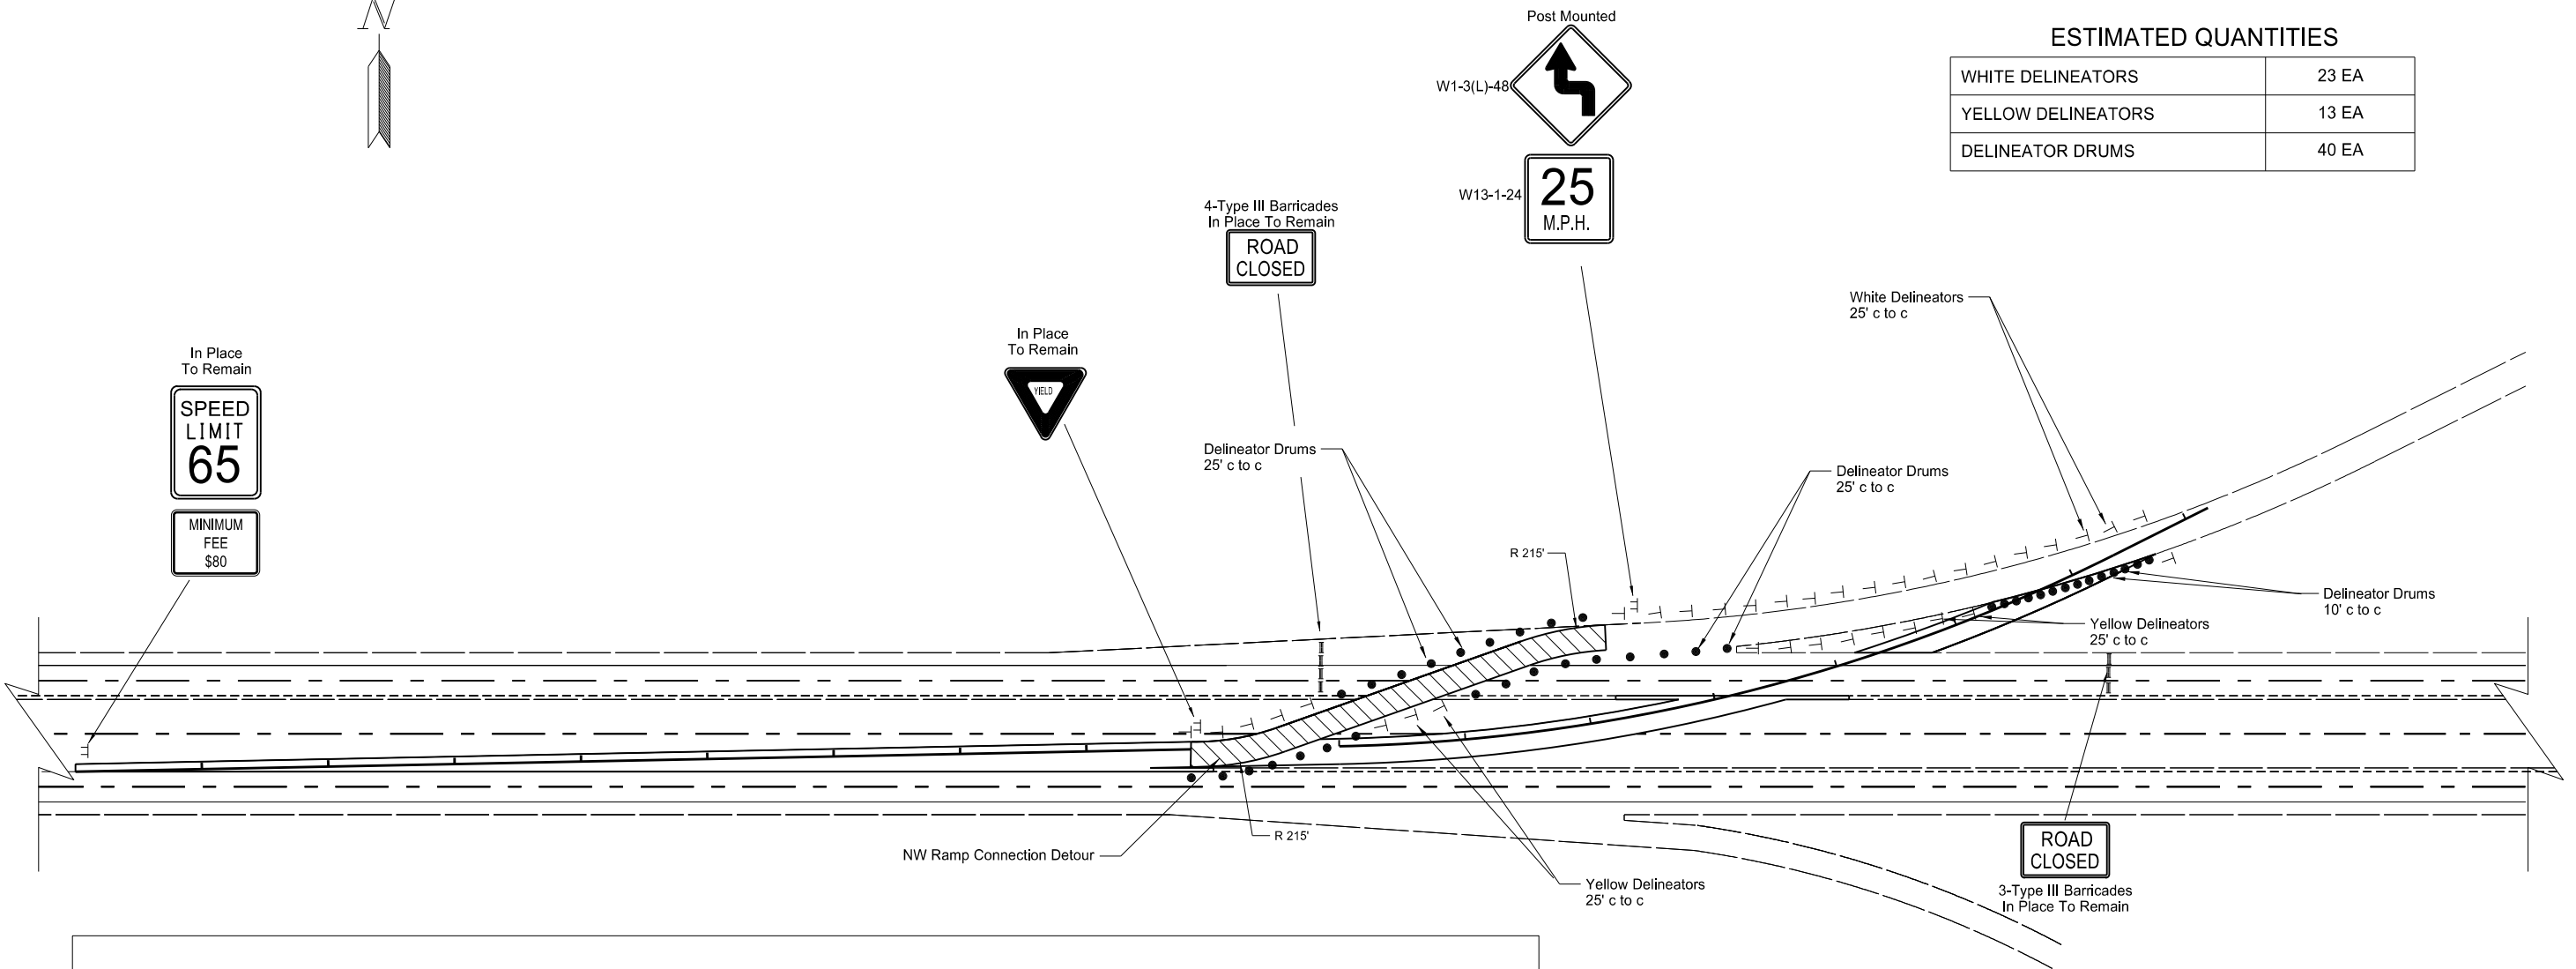

This document is preliminary and not for construction or implementation purposes.

Traffic Control - Northwest Ramp Connection Detour

Project Description

Project Location