



**LEGEND**  
A - White Raised Pavement Markers @ 5' ctrs  
B - Yellow Raised Pavement Markers @ 5' ctrs  
C - Obliteration of Pavement Marking Edge Lines

**DELINEATORS**  
White Ea  
Yellow Ea

**DELINEATOR DRUMS**  
Ea

**RAISED PAVEMENT MARKERS**  
White Ea  
Yellow Ea

**OBLITERATION OF PAVEMENT MARKING**  
SF

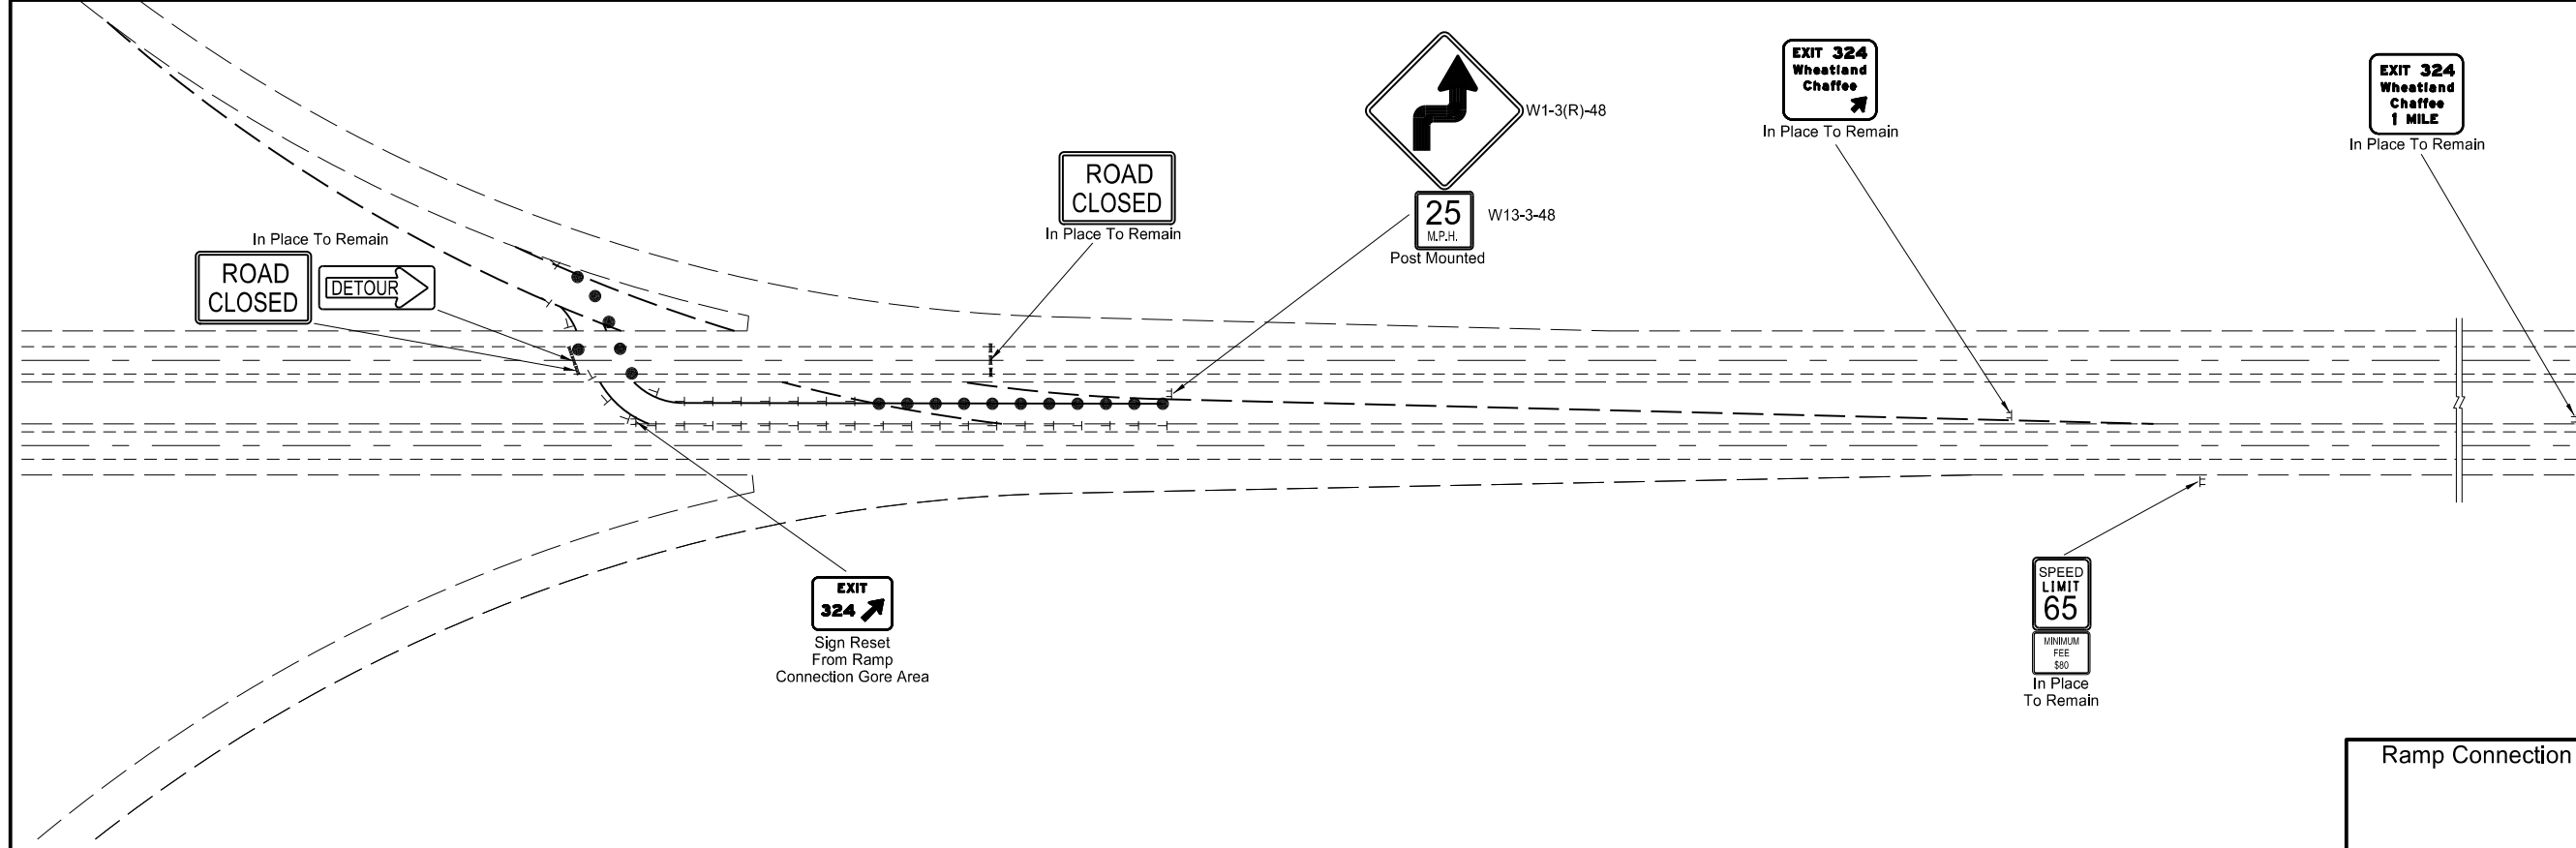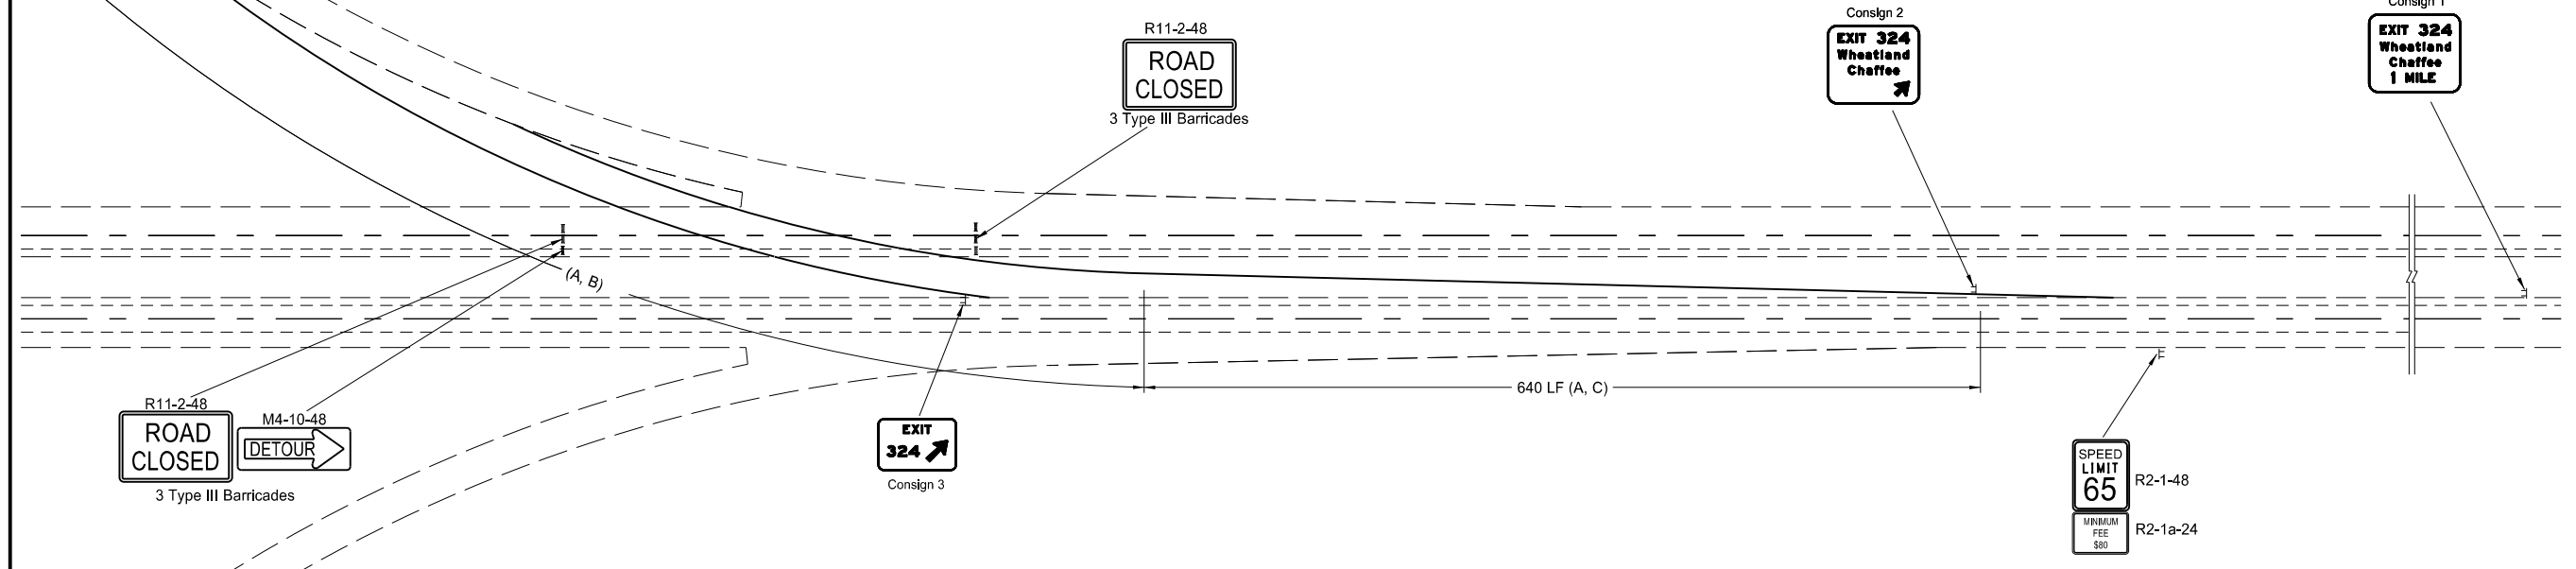

This document is preliminary and not for construction or implementation purposes.

Ramp Connection and Ramp Connection Detour

Project Description

Project Location