





STATE	PROJECT NO.	SECTION NO.	SHEET NO.
ND	project number	100	1

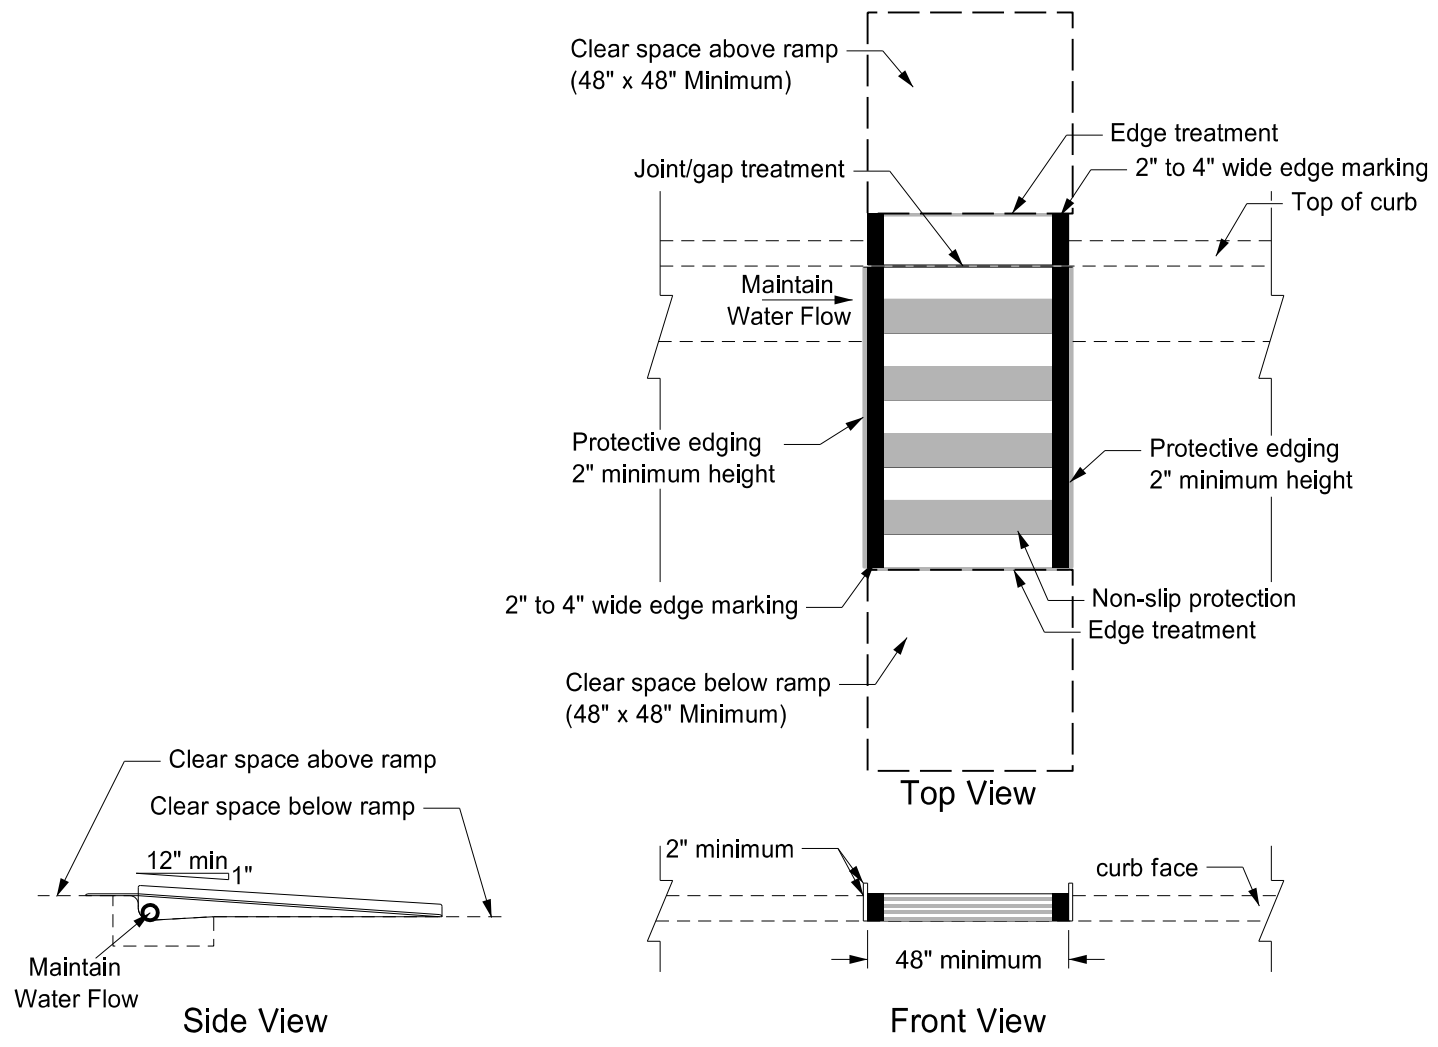

Temporary Perpendicular Curb Ramp

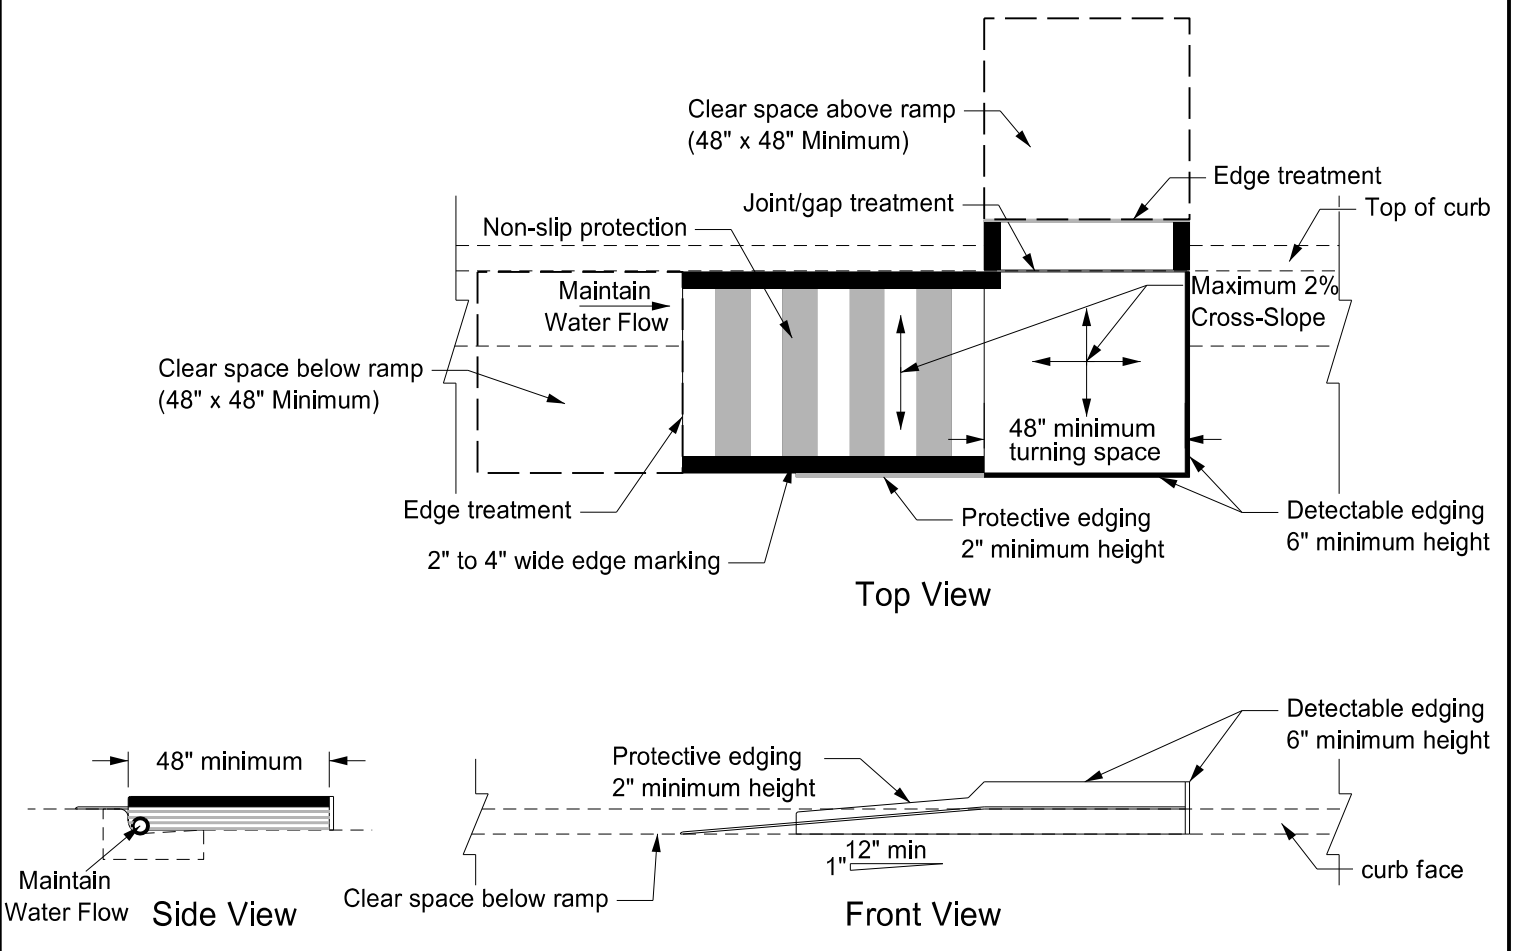

Temporary Parallel Curb Ramp

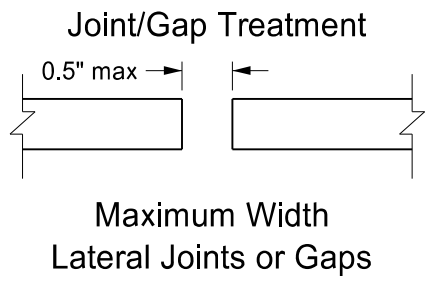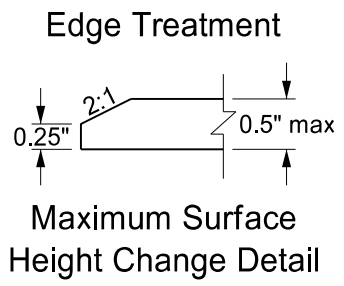

This document is preliminary and not for construction or implementation purposes.

Temporary Pedestrian Curb Ramp Details
Project Description
Project Location