


| | | | |
|-------|----------------|-------------|-----------|
| STATE | PROJECT NO. | SECTION NO. | SHEET NO. |
| ND | project number | 100 | 2 |

*NOTE: Eliminate tubular markers if pedestrian channelization is retro-reflective

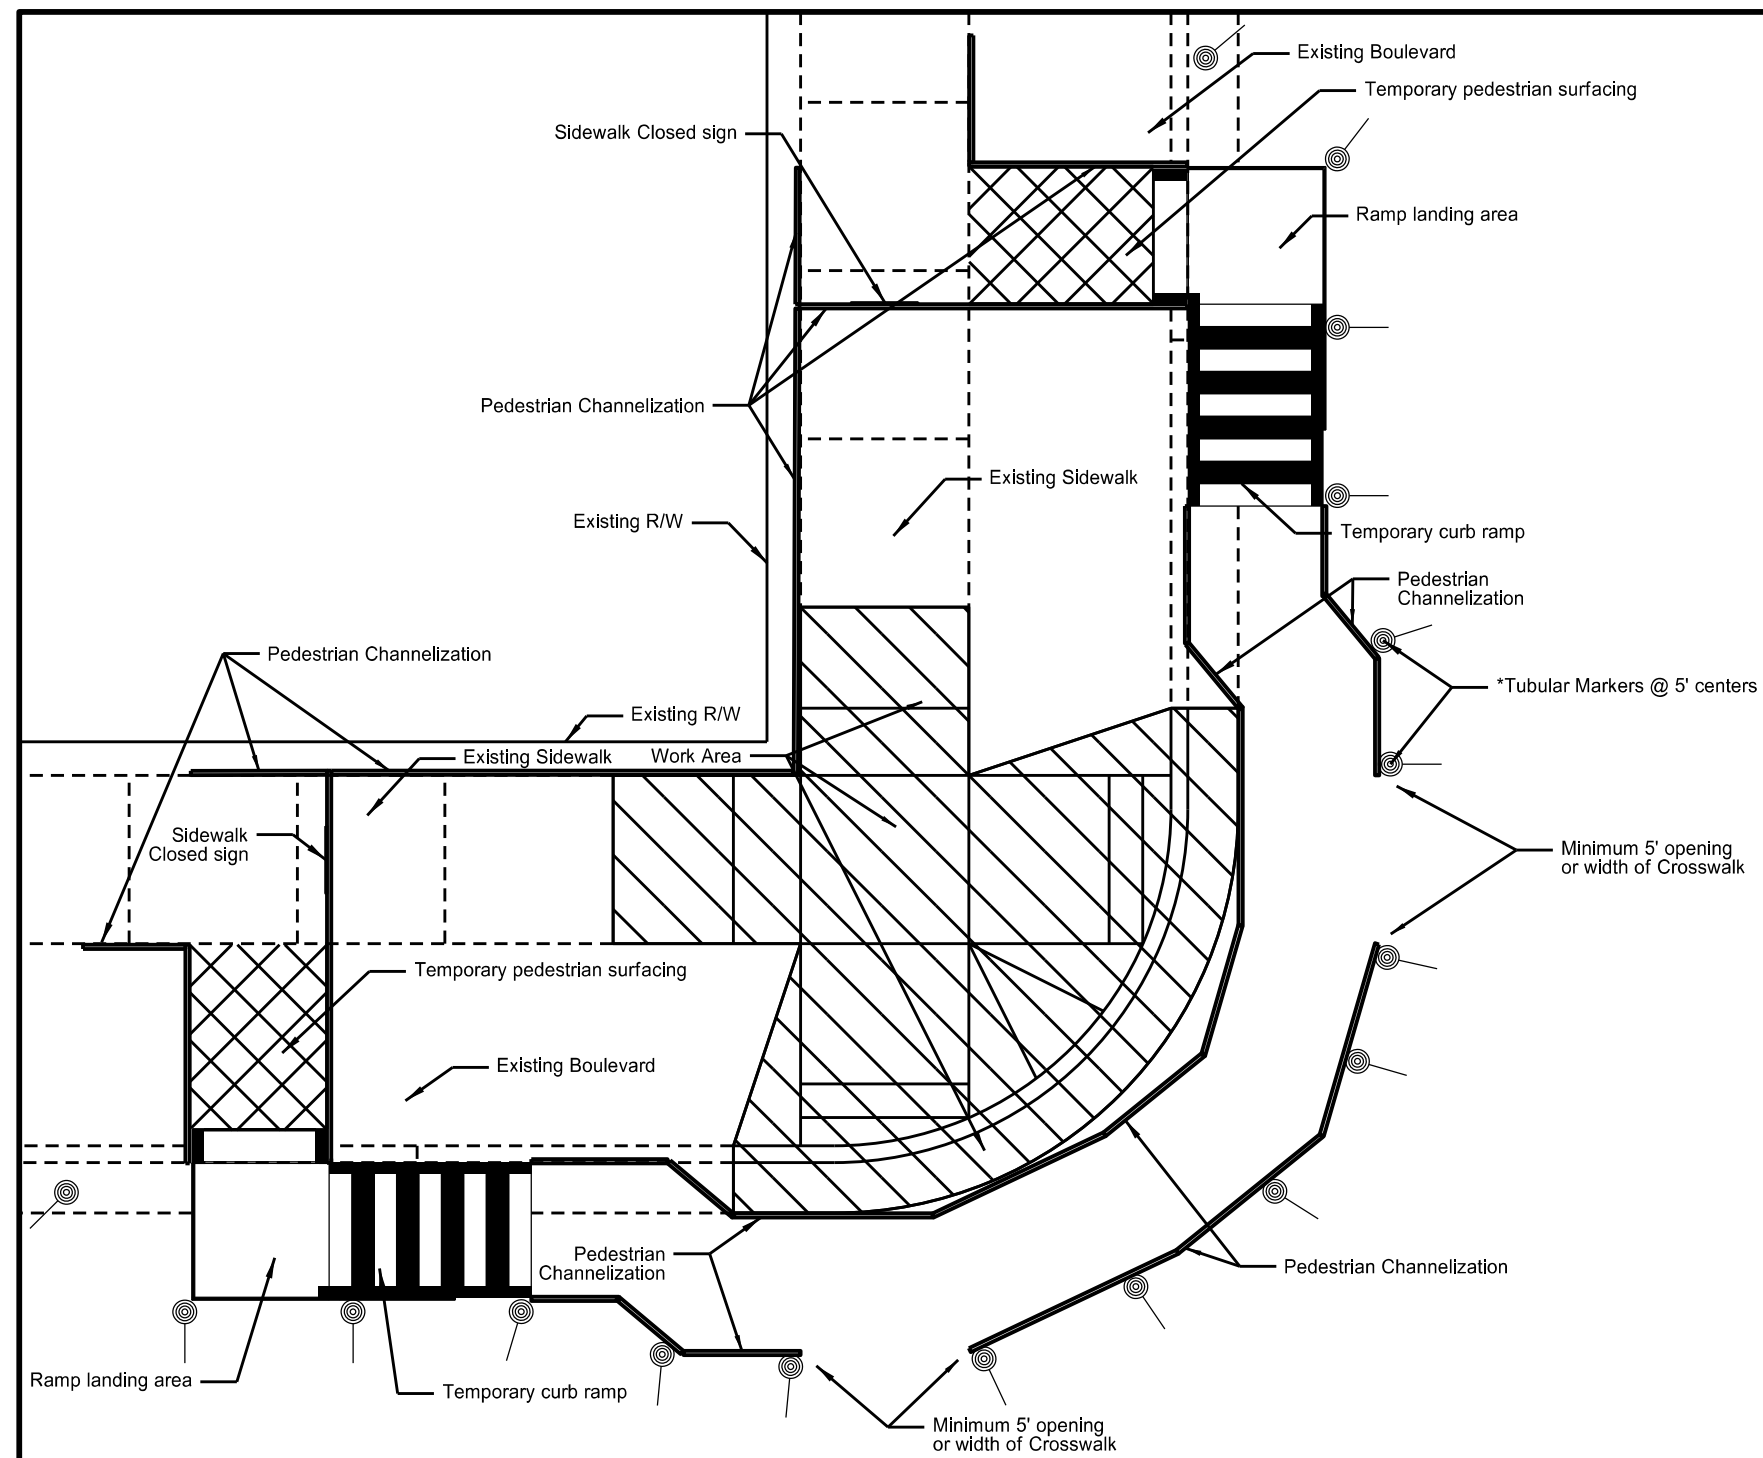

This document is preliminary and not for construction or implementation purposes.

| |
|-----------------------------------|
| Temporary Pedestrian Access Route |
| Project Description |
| Project Location |