


TUBULAR MARKERS
Phase 1 = _ EA
Phase 2 = _ EA

LEGEND
 Work Area

Complete the ramp work in two phases. Phase 1 is the first half of the ramp and Phase 2 is the second half of the ramp.

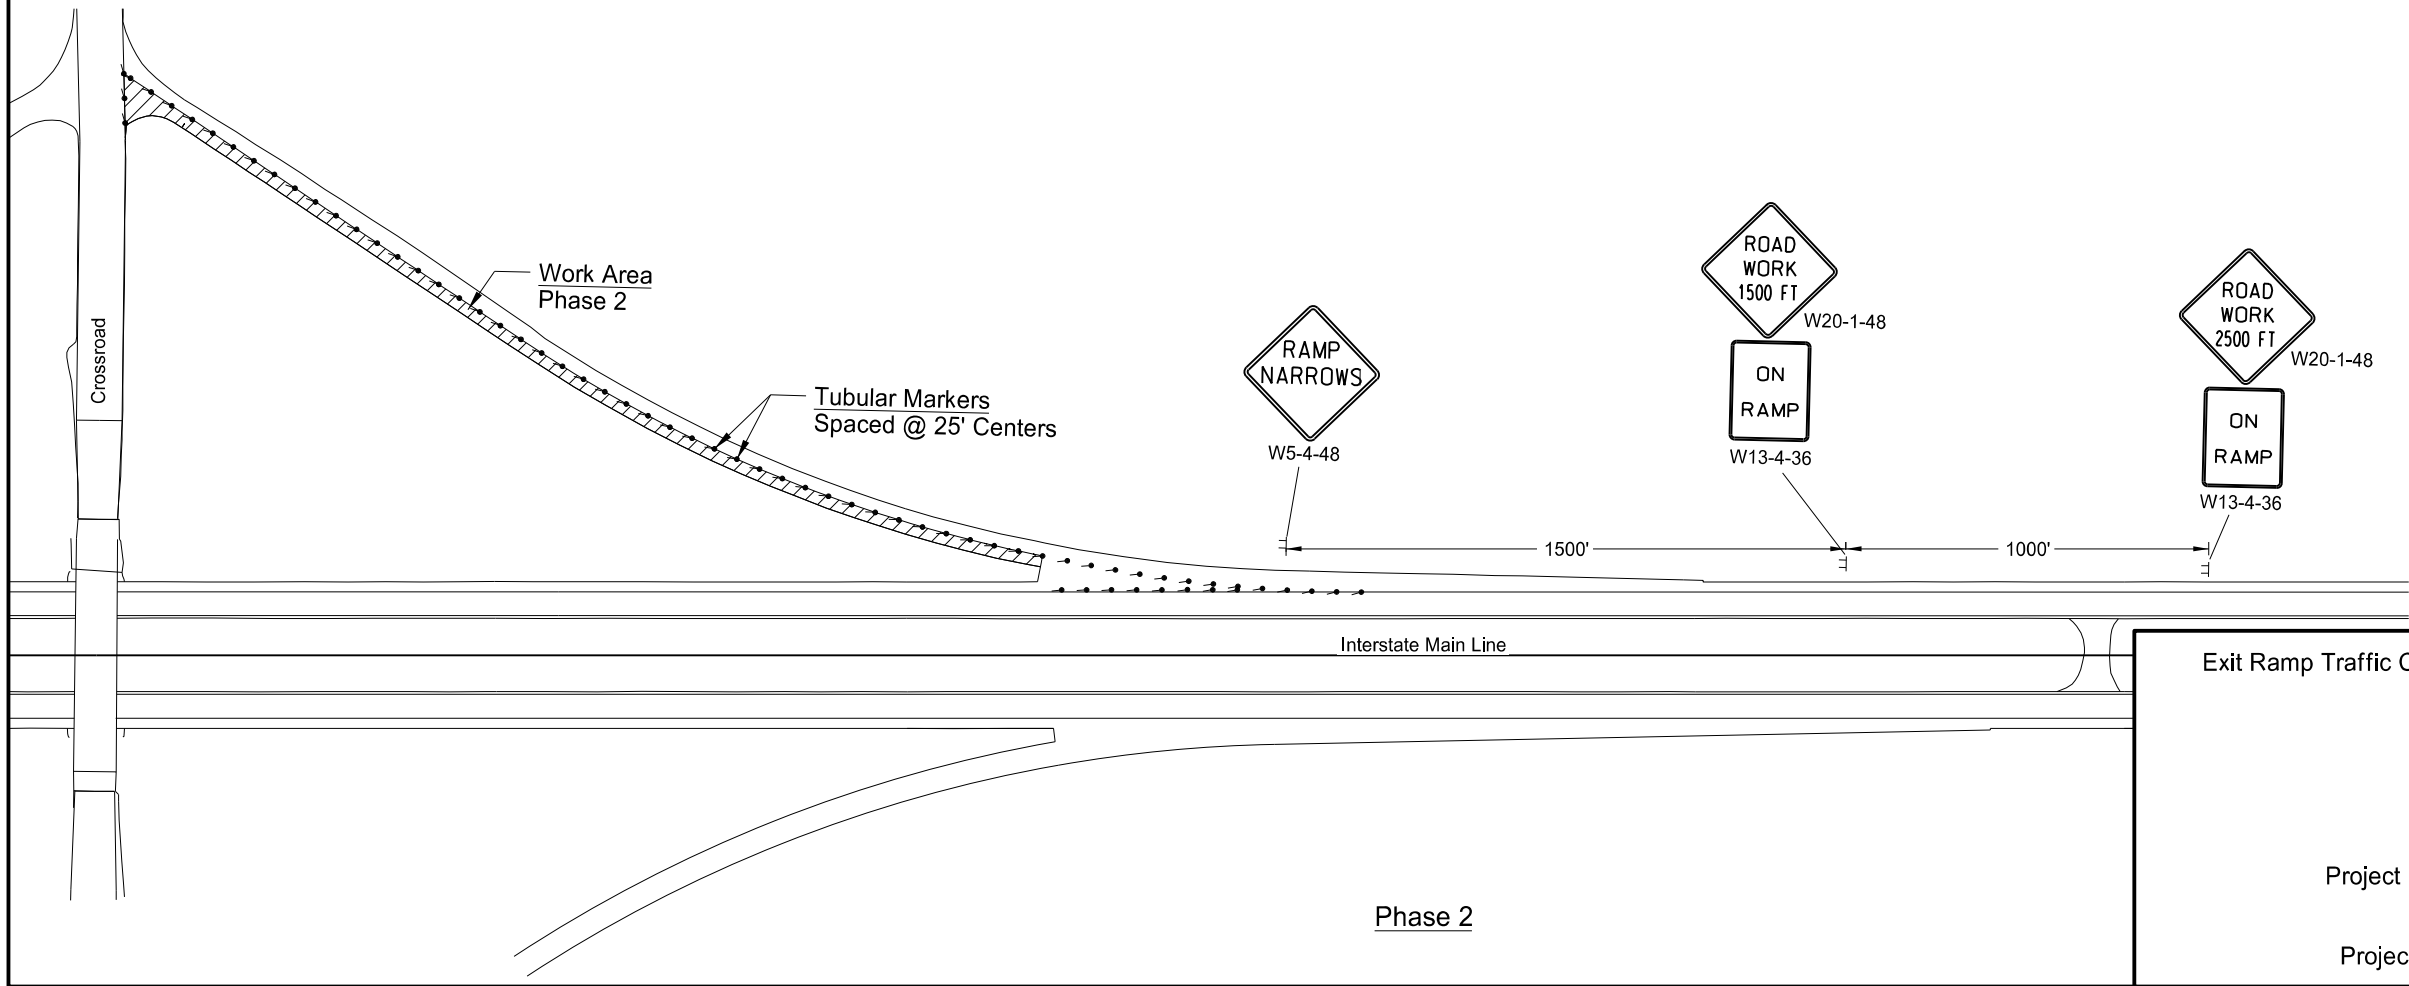

Exit Ramp Traffic Control Phasing Layout

Project Description

Project Location

This document is preliminary and not for construction or implementation purposes.