
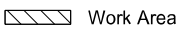


TUBULAR MARKERS
 Phase 1 = _ EA
 Phase 2 = _ EA

LEGEND
 Work Area

Complete the ramp work in two phases. Phase 1 is half of the ramp and Phase 2 is the other half of the ramp.

STATE	PROJECT NO.	SECTION NO.	SHEET NO.
ND	Project Number	100	Page

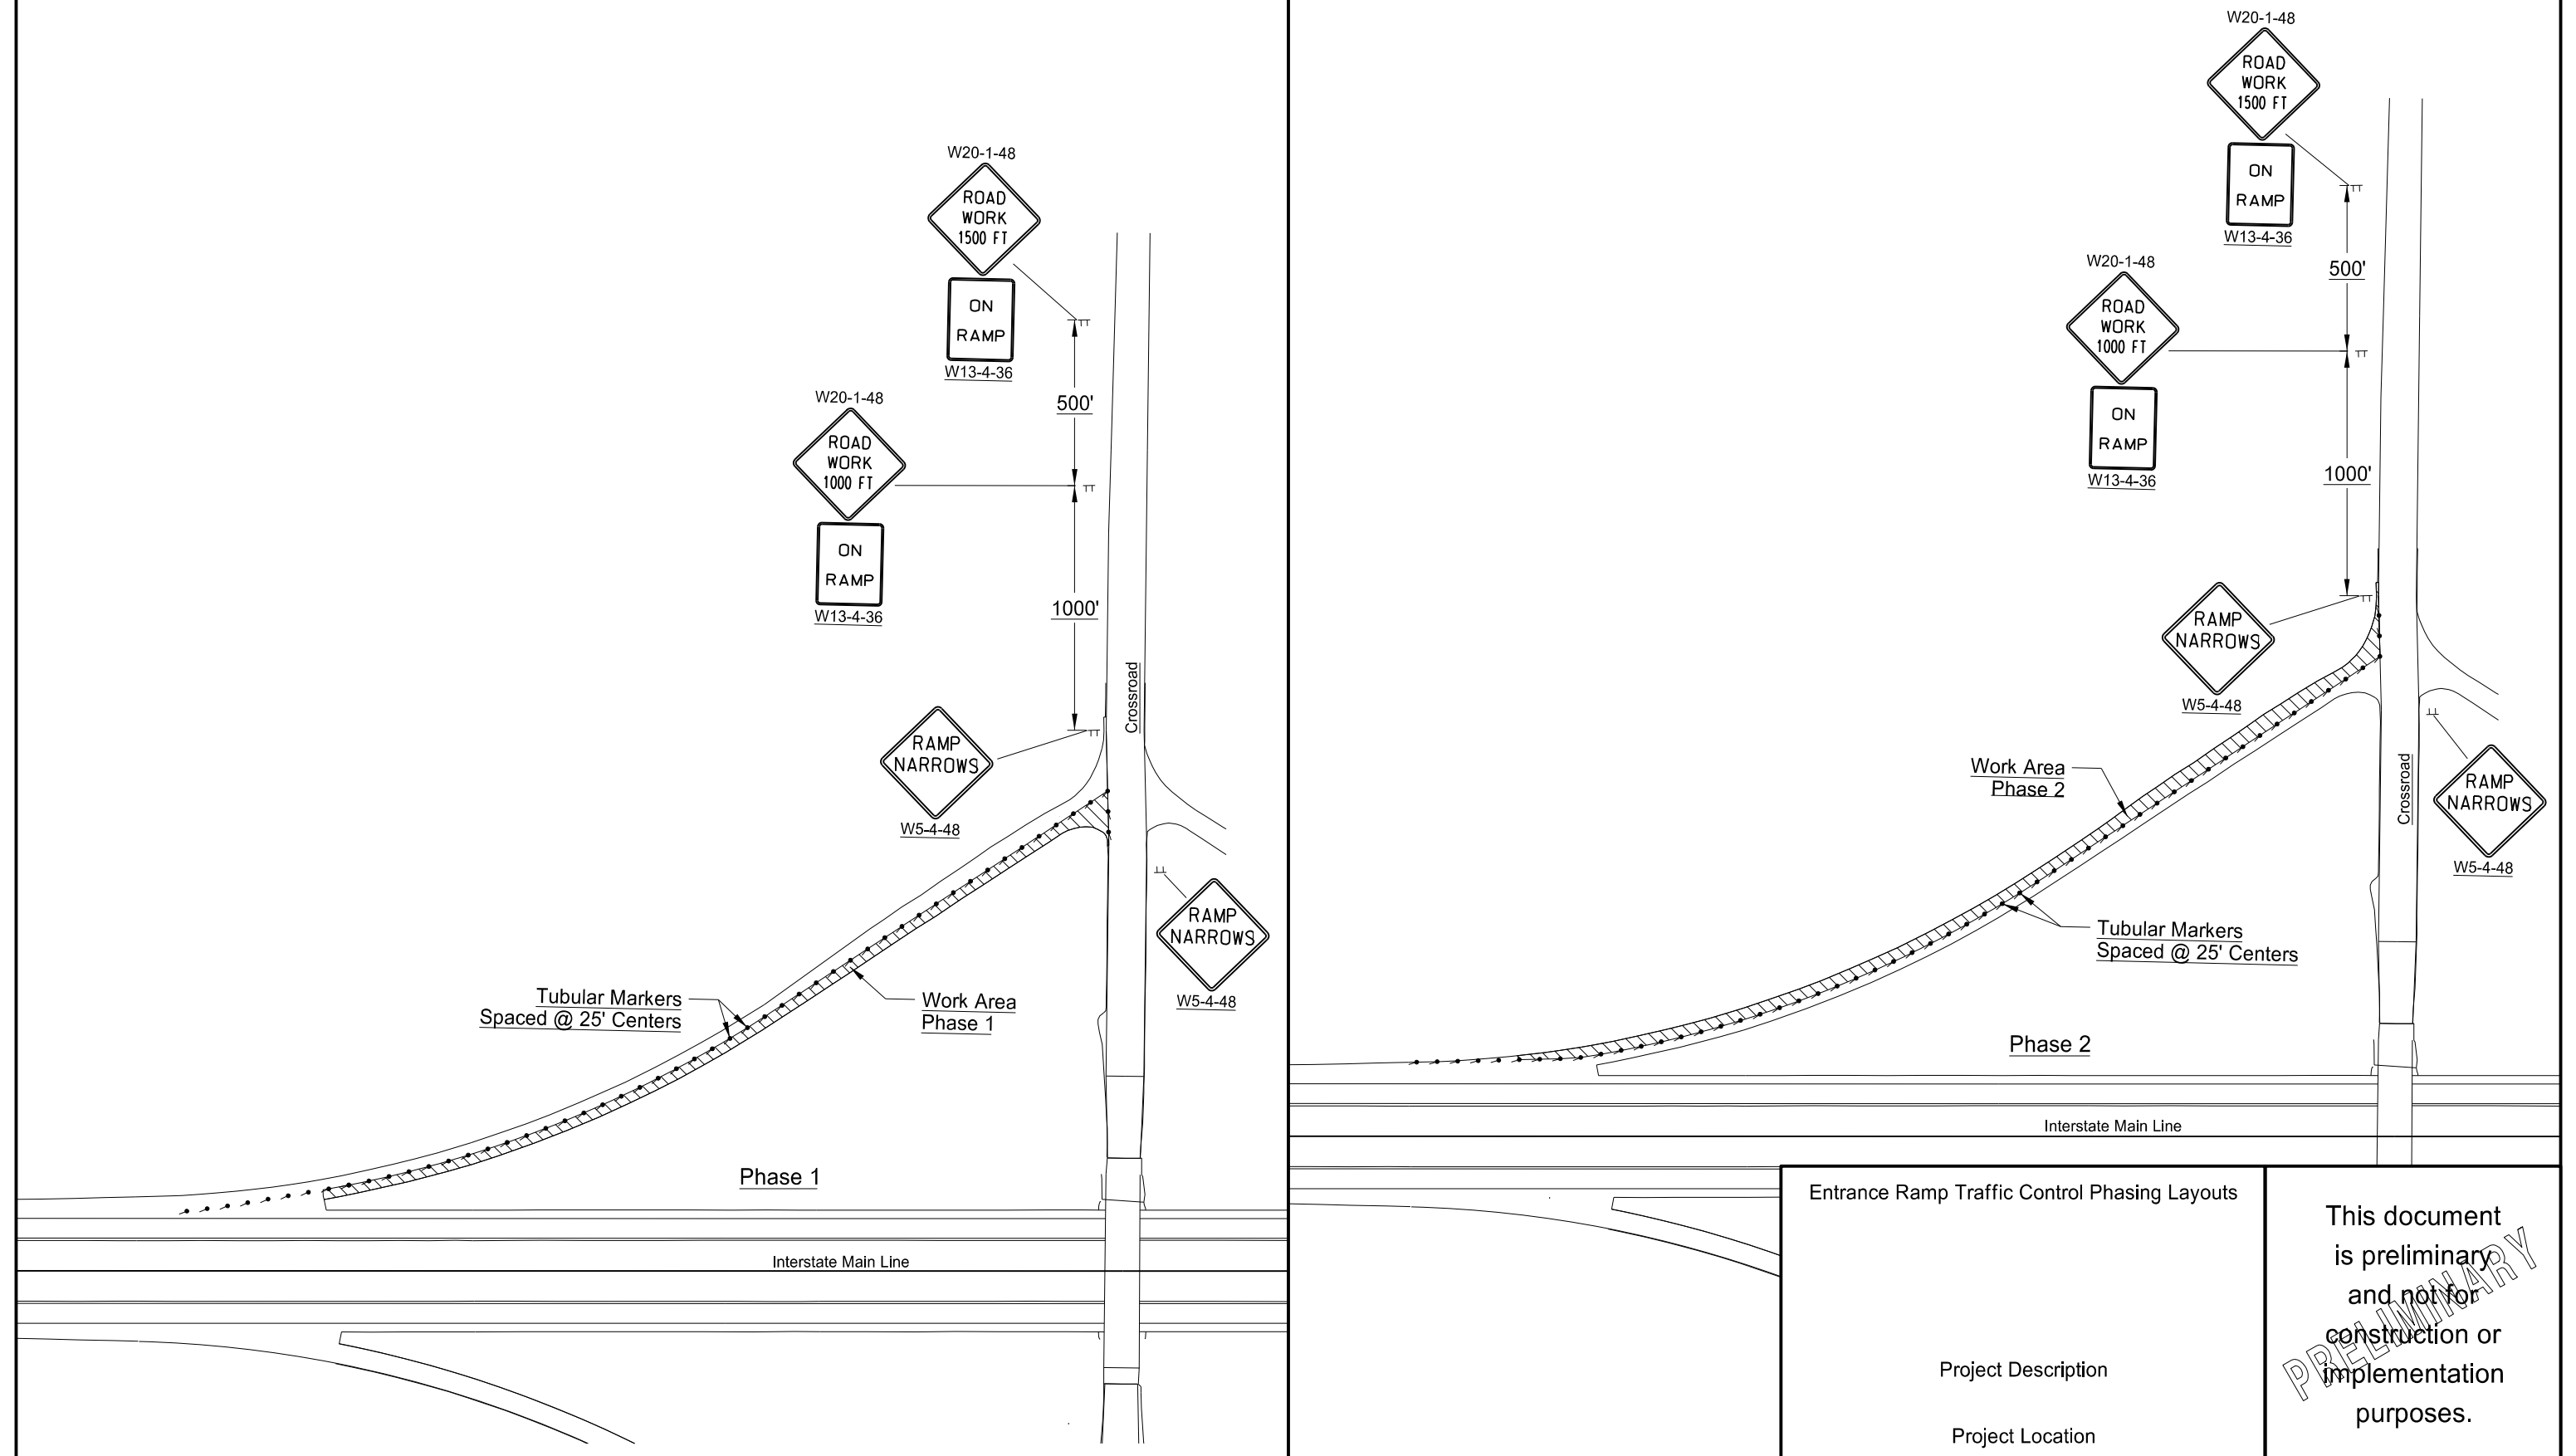

Entrance Ramp Traffic Control Phasing Layouts

Project Description

Project Location

This document is preliminary and not for construction or implementation purposes.