
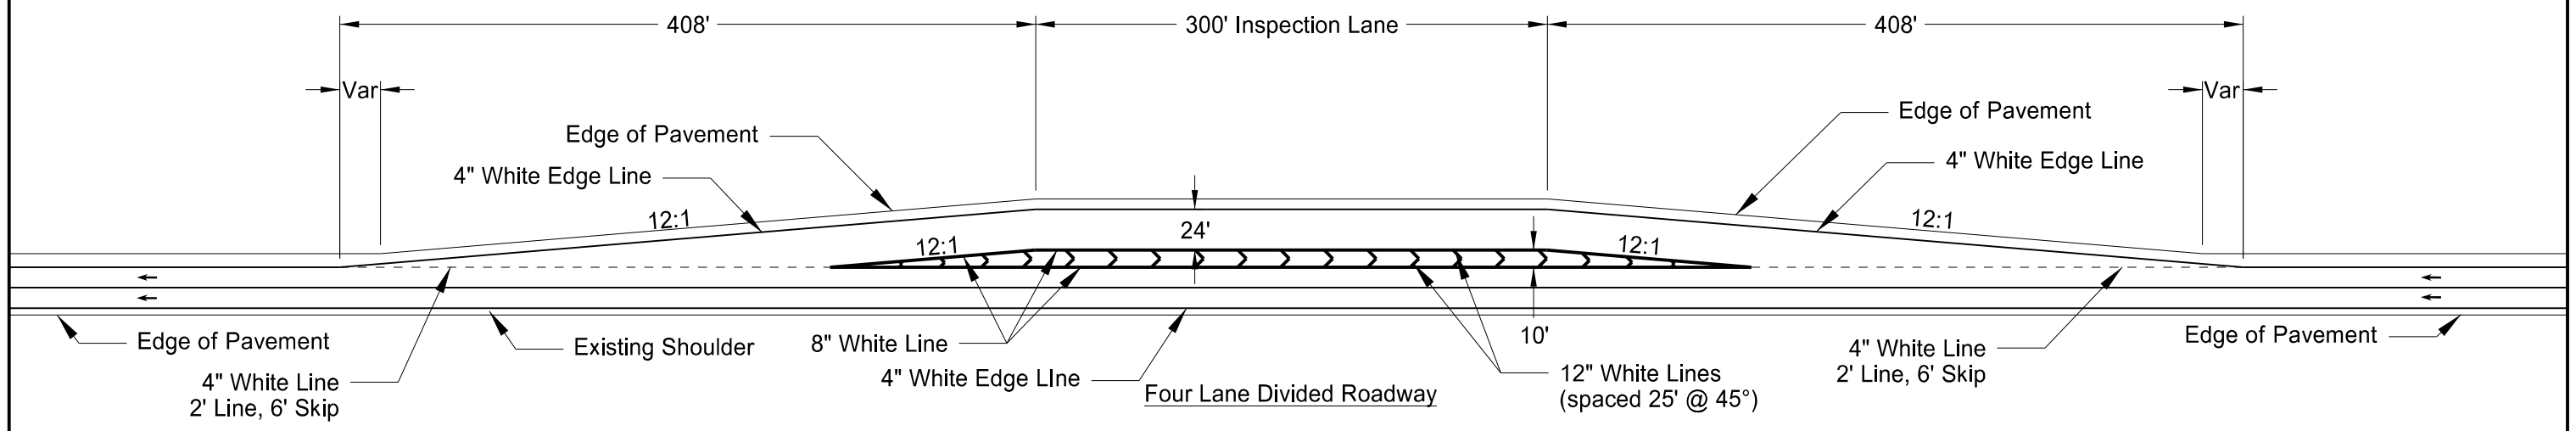
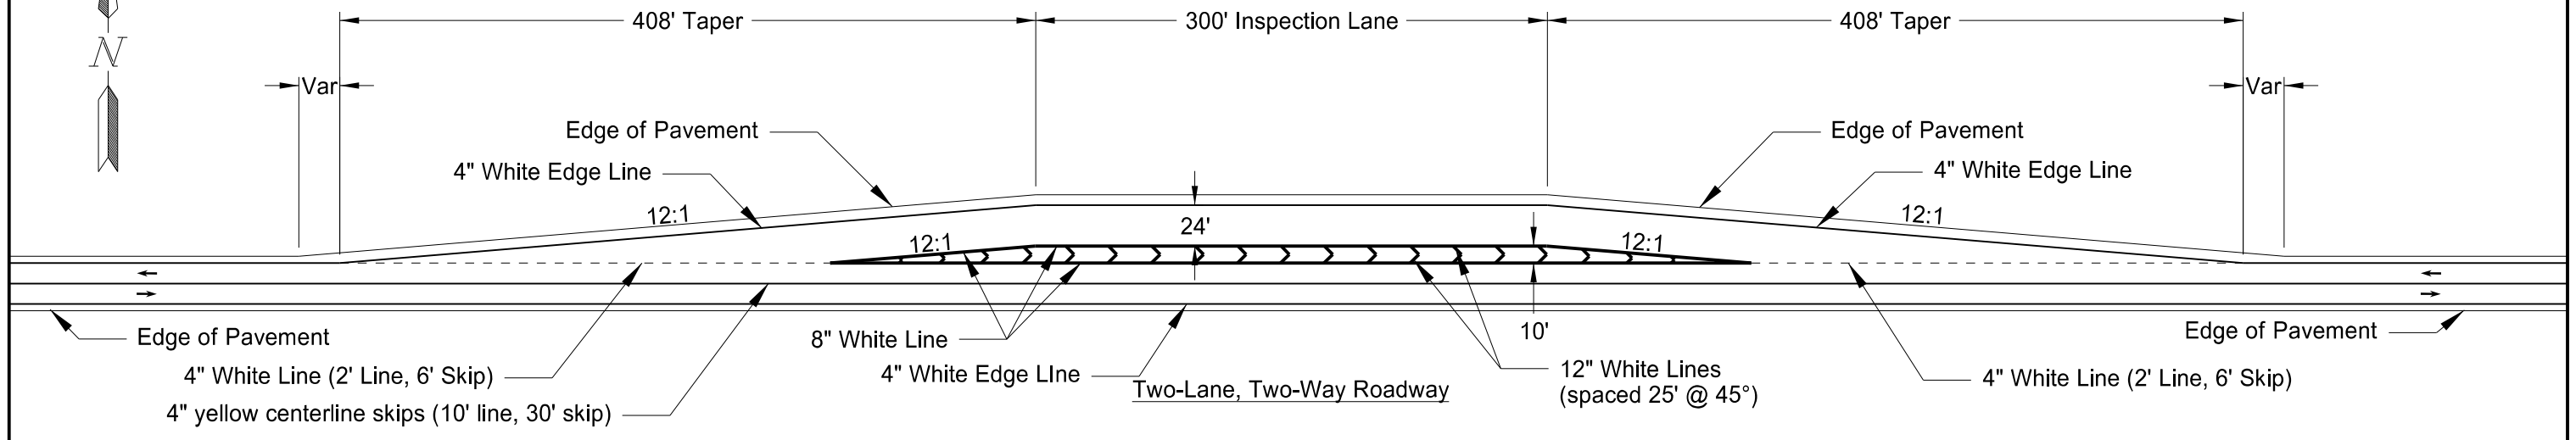


STATE	PROJECT NO.	SECTION NO.	SHEET NO.
ND	project number	120	1

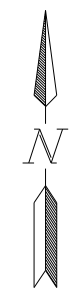

This document  
is preliminary  
and not for  
construction or  
implementation  
purposes.

Highway Patrol Inspection Turnout Pavement Marking

project description

project location