


STATE	PROJECT NO.	SECTION NO.	SHEET NO.
ND	Project Number	140	page

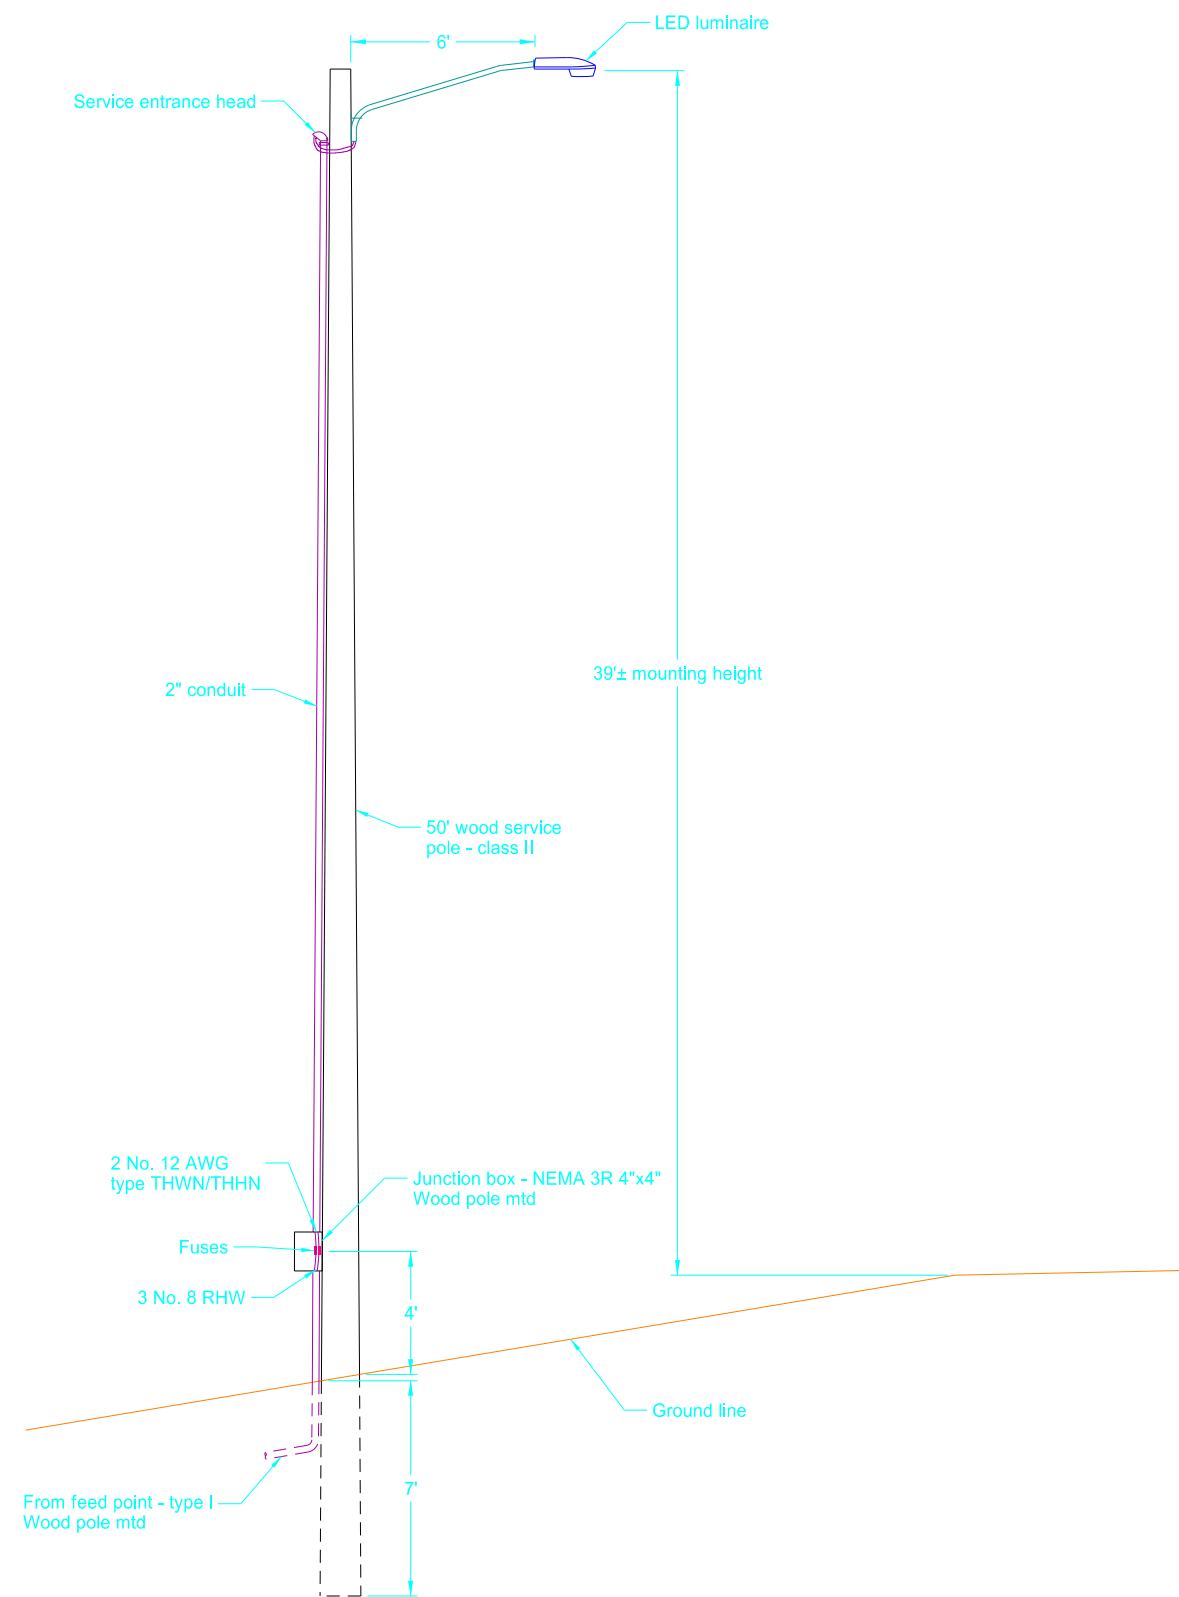

This document
is preliminary
and not for
construction or
implementation
purposes.

Destination Lighting
Lighting Detail

One Destination Light
Various Locations