

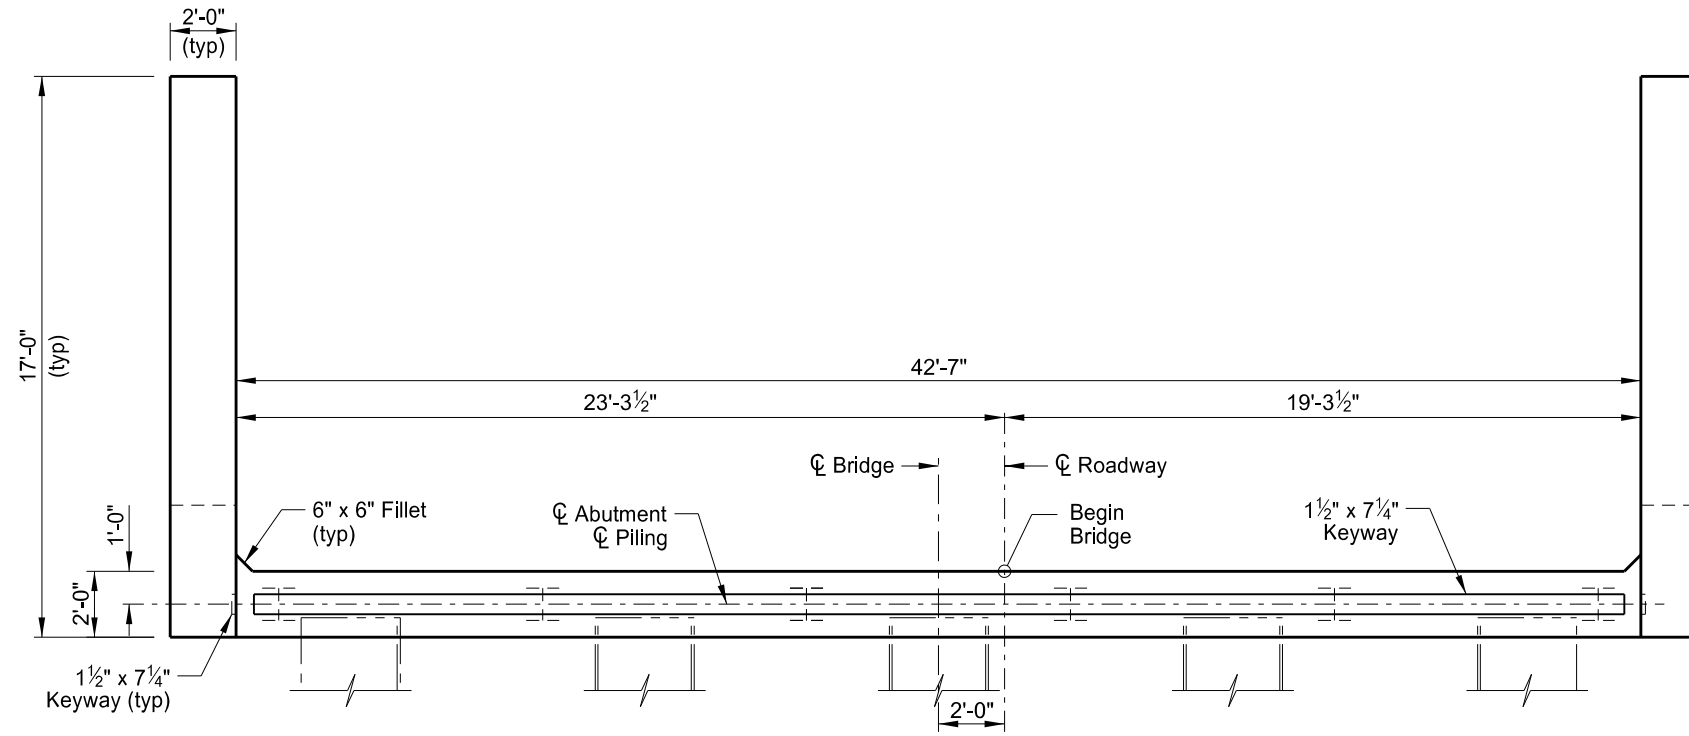



STATE	PROJECT NUMBER	SECTION NO.	SHEET NO.
ND	IM-8-094(100)337	170	24

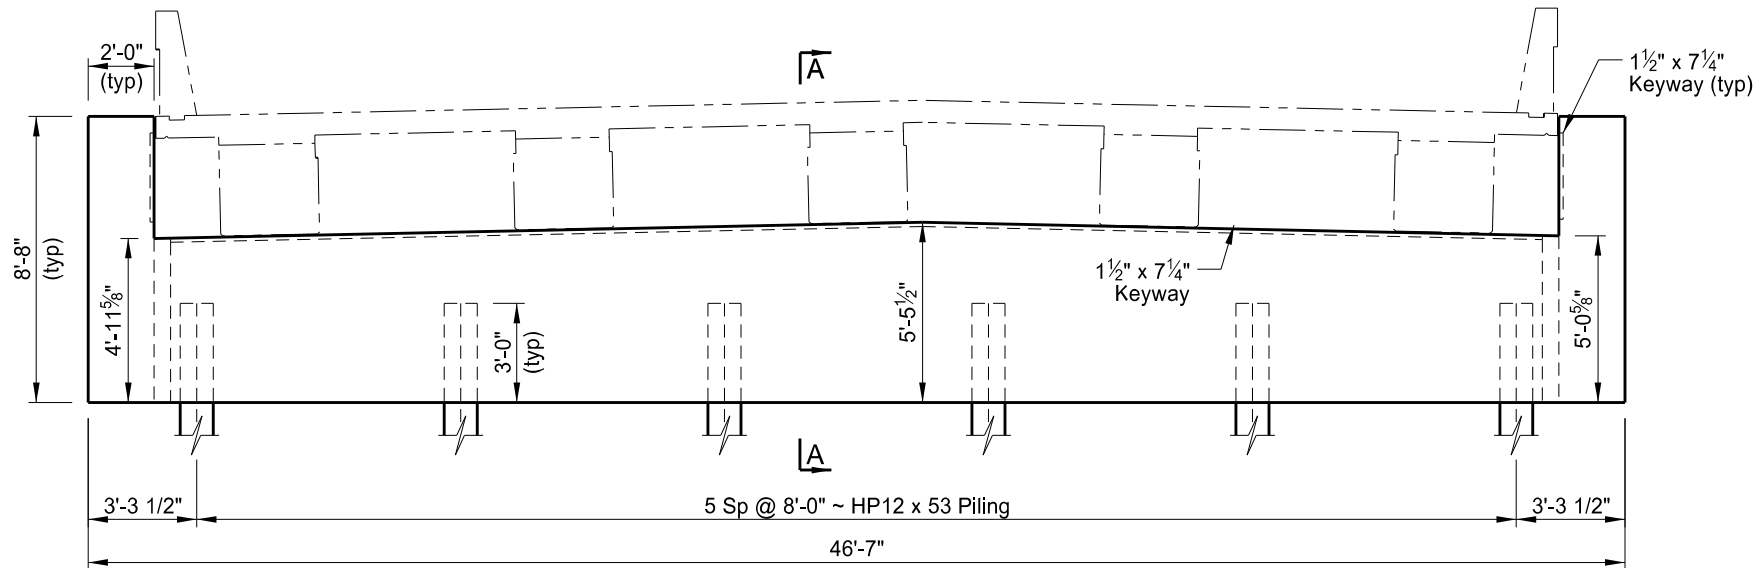

PLAN

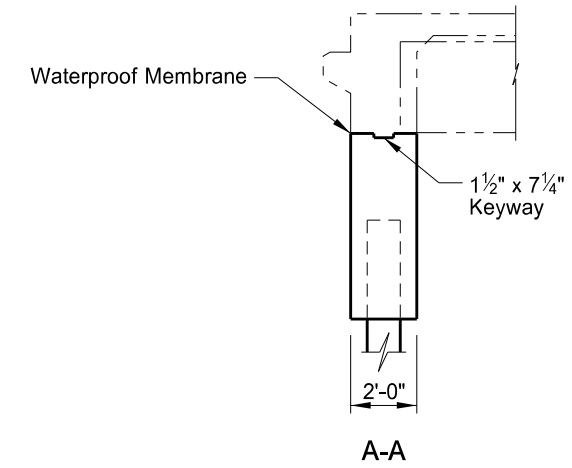

ELEVATION

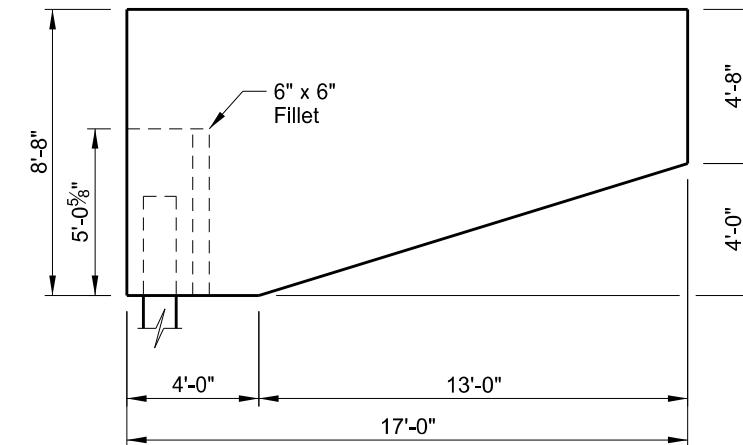

WING ELEVATION

NOTE:

Use waterproof membrane that meets the requirements of Section 602.03 B. Center the waterproof membrane (1'-0" minimum width) on the joint.

NOTE:

Abutment 1 shown in elevation view, facing west.

This drawing is preliminary and not for construction or implementation purposes.

QUANTITIES

SEE DWG 94-337.333R-7

MAPLE RIVER
(SHOWING DIMENSIONS)
ABUTMENT DETAILS