




STATE	PROJECT NUMBER	SECTION NO.	SHEET NO.
ND	IM-8-094(100)337	170	26

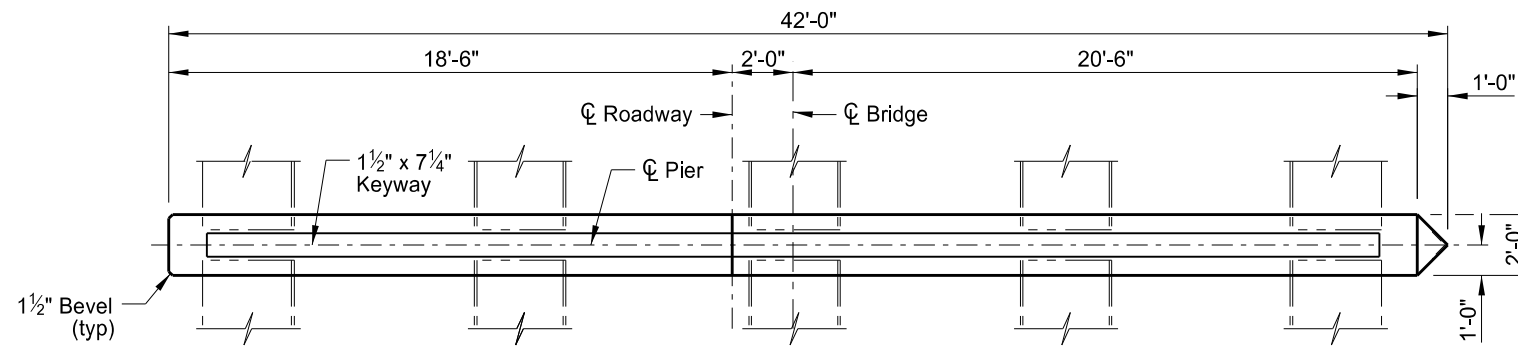


PLAN

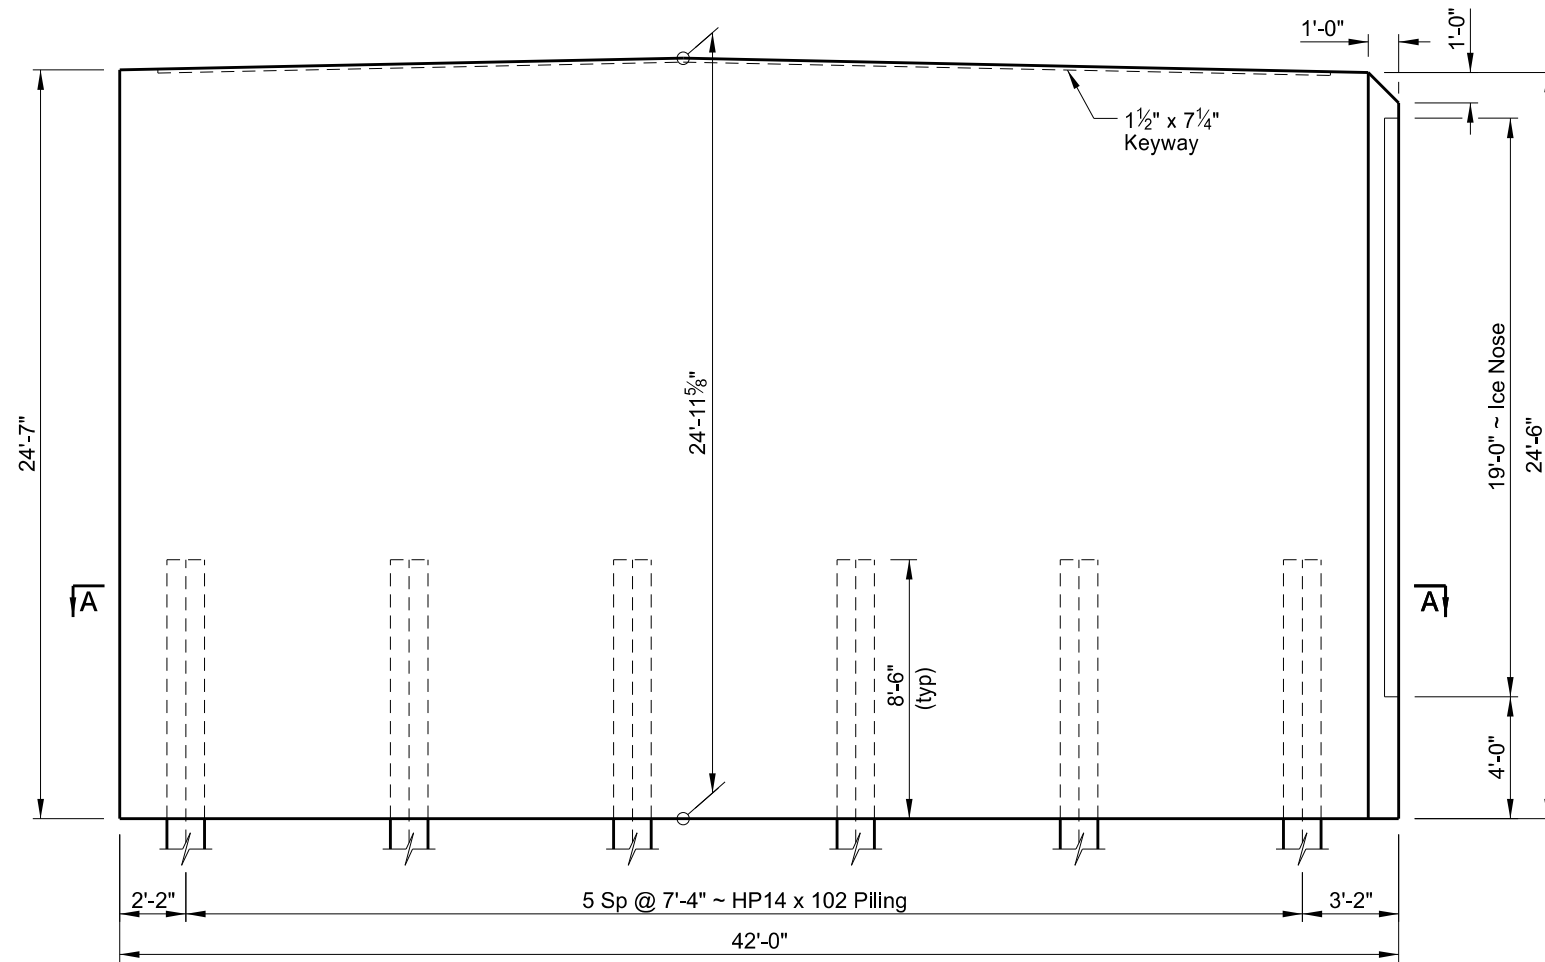

ELEVATION

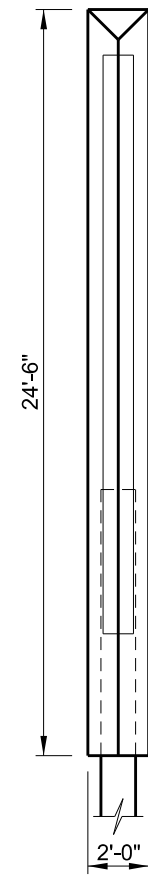


END VIEW

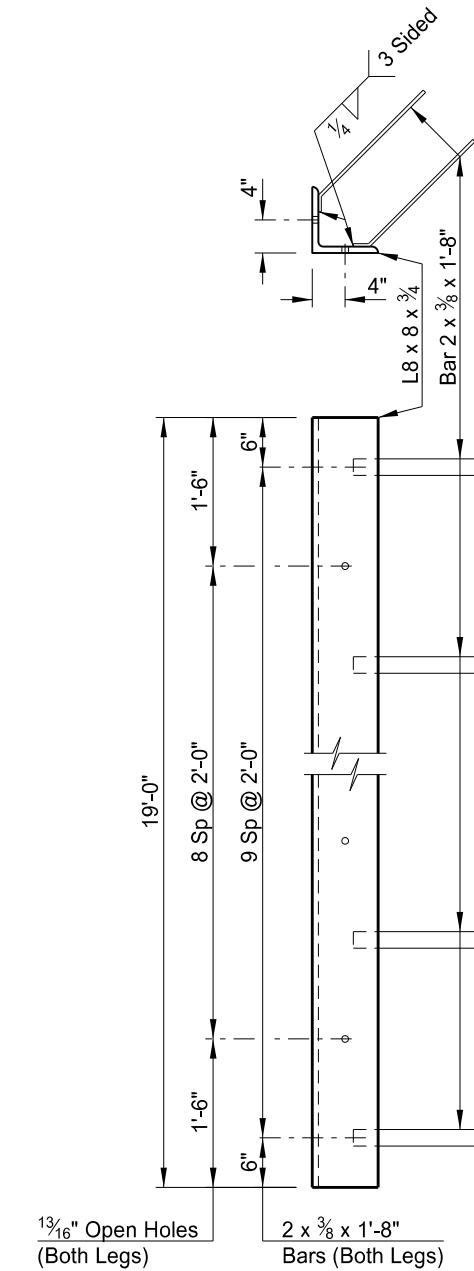

ICE NOSE DETAIL

Galvanize in accordance with Section 854 after fabrication.

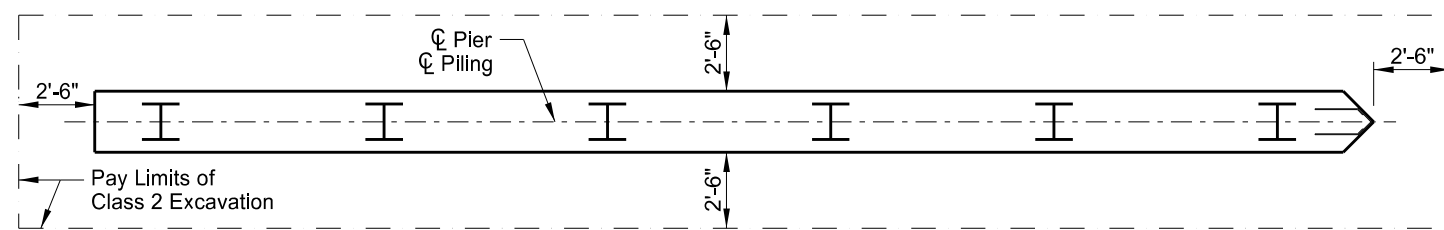

A-A

This drawing is preliminary and not for construction or implementation purposes.

QUANTITIES
SEE DWG 94-337.333R-9
MAPLE RIVER (SHOWING DIMENSIONS) PIER DETAILS