




STATE	PROJECT NUMBER	SECTION NO.	SHEET NO.
ND	IM-8-094(100)337	170	27

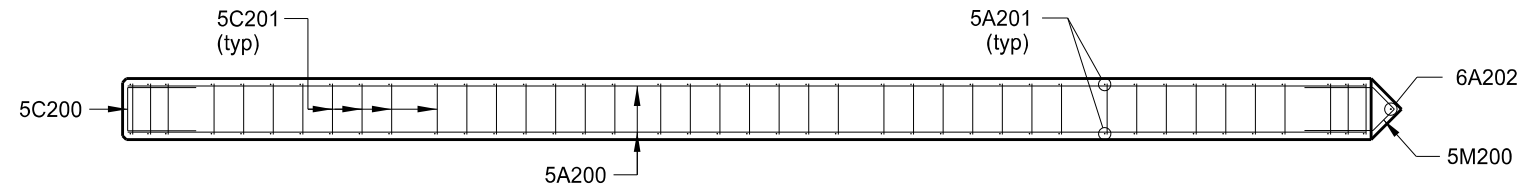


PLAN

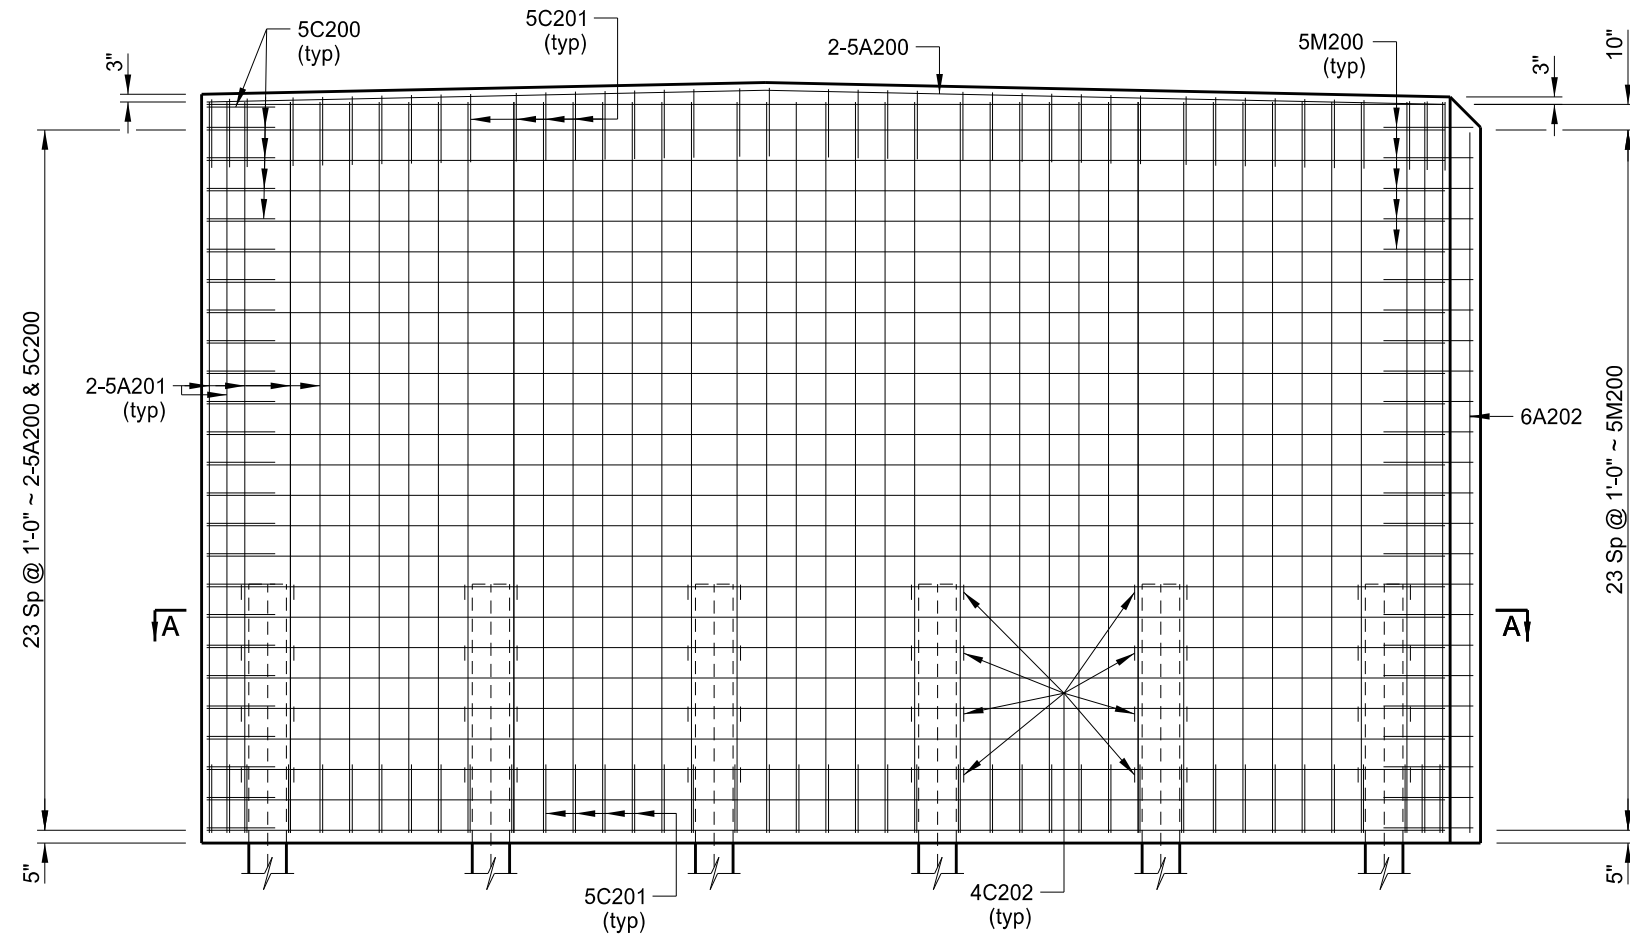

ELEVATION

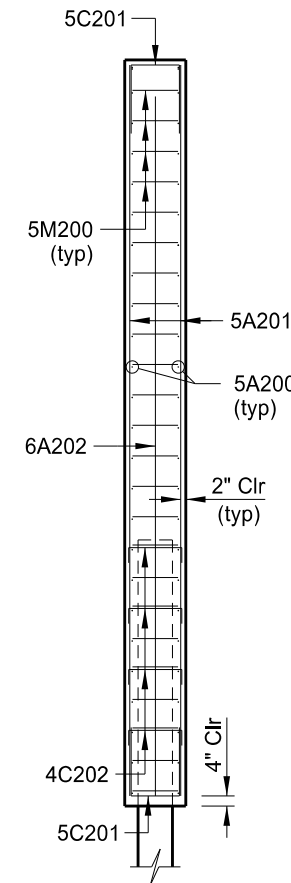

END VIEW

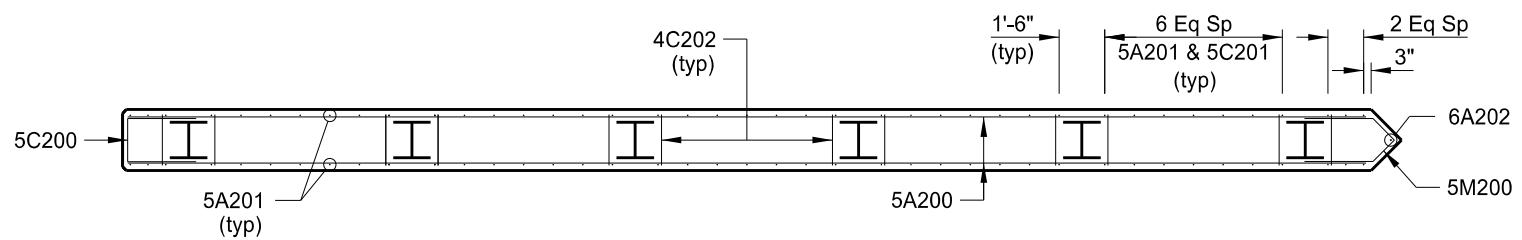

A-A

This drawing is preliminary and not for construction or implementation purposes.

QUANTITIES	(ONE PIER)
CLASS AE-3 CONCRETE	76.1 CY
REINFORCING STEEL	5,229 LBS
STRUCTURAL STEEL	830 LBS

MAPLE RIVER
 (SHOWING REINFORCING)
 PIER DETAILS