
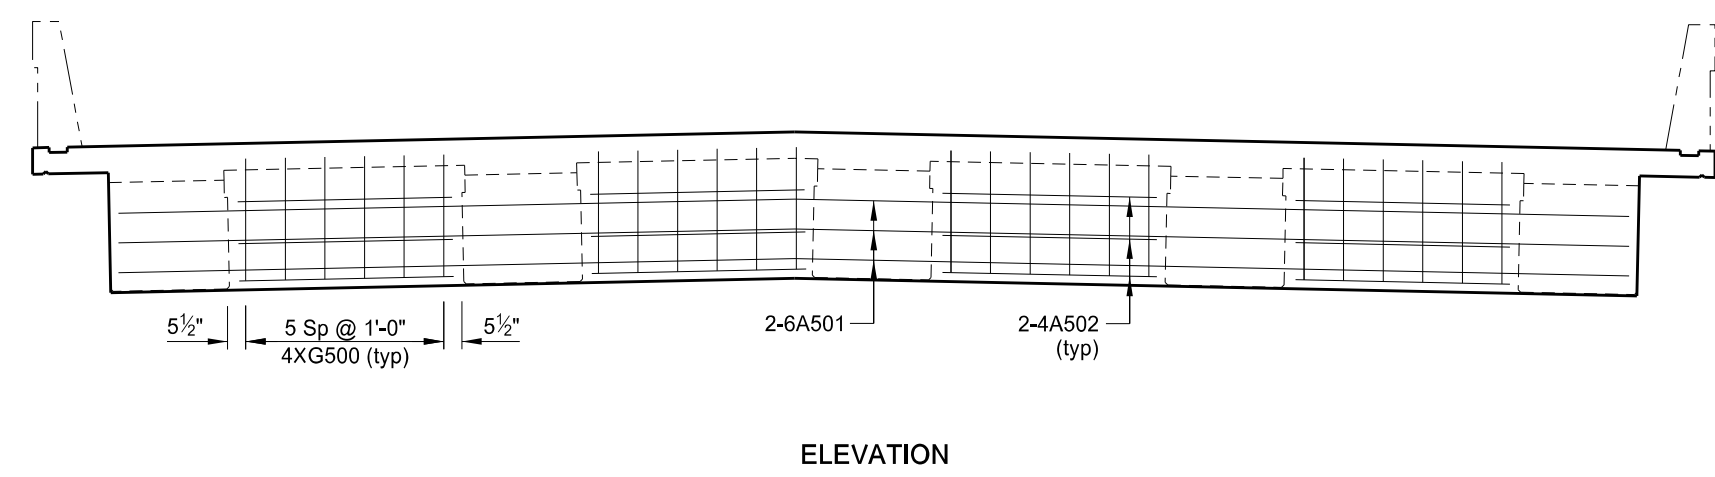
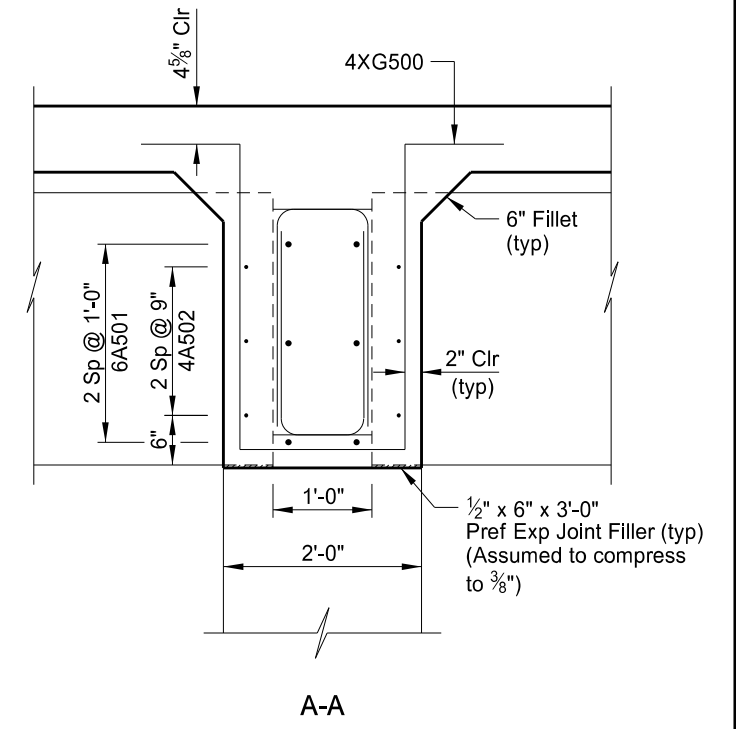


STATE	PROJECT NUMBER	SECTION NO.	SHEET NO.
ND	IM-8-094(100)337	170	31

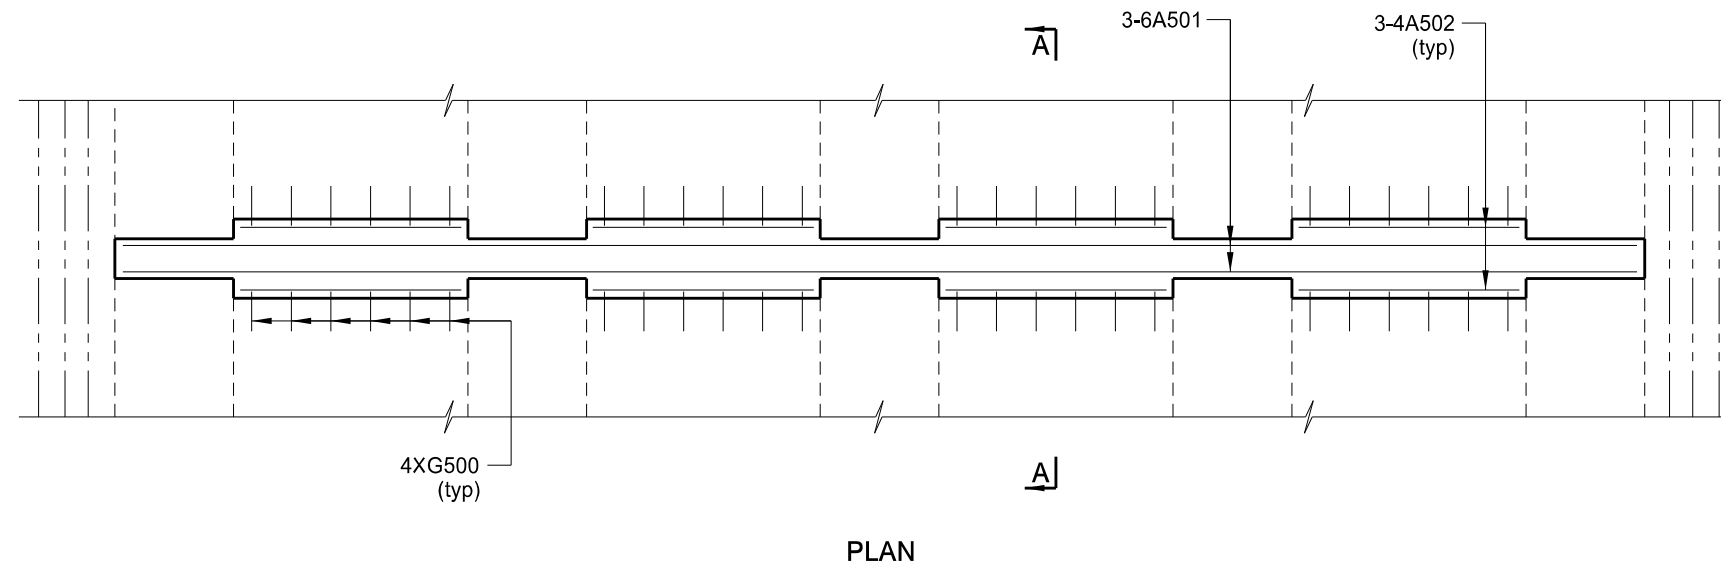

This drawing is preliminary and not for construction or implementation purposes.

<b>QUANTITIES</b>
SEE DWG 94-337.333R-15
MAPLE RIVER
PIER DIAPHRAGM DETAILS