




STATE	PROJECT NUMBER	SECTION NO.	SHEET NO.
ND	IM-8-094(100)337	170	32

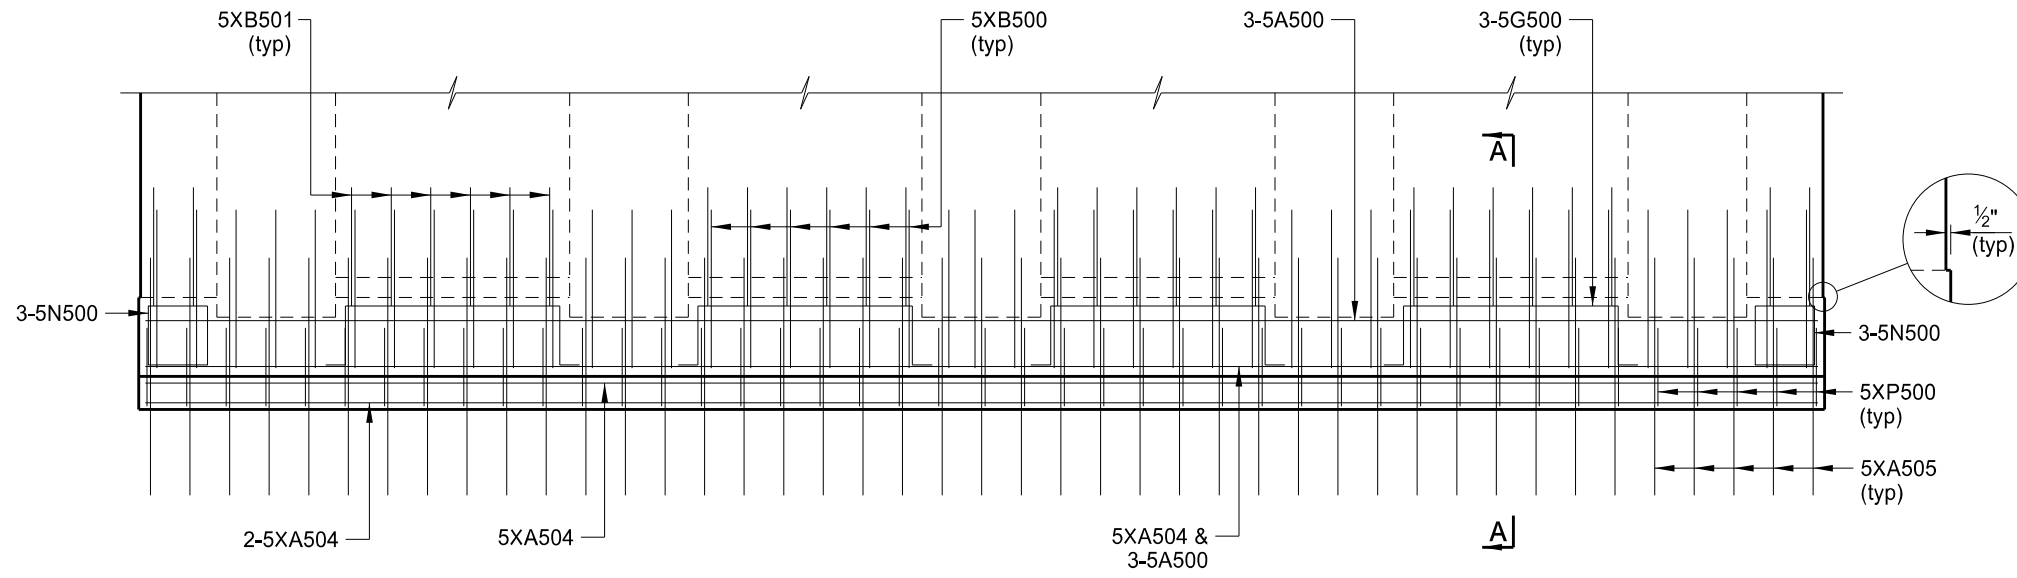


PLAN

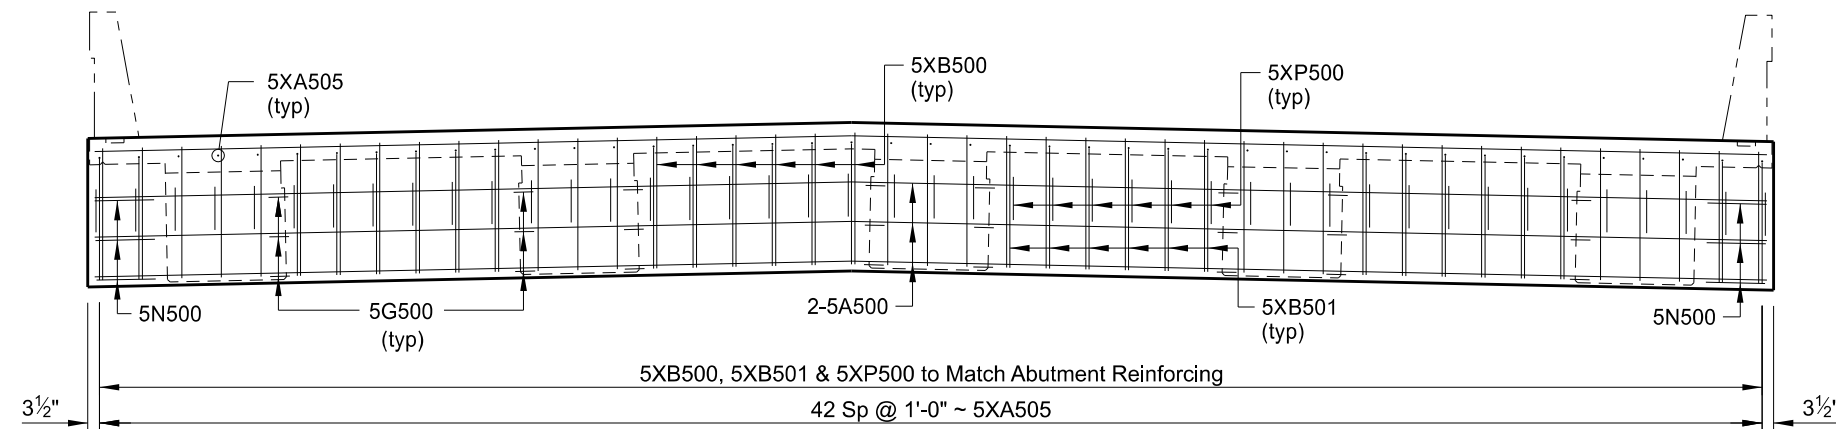

(APPROACH LIP NOT SHOWN)
 ELEVATION

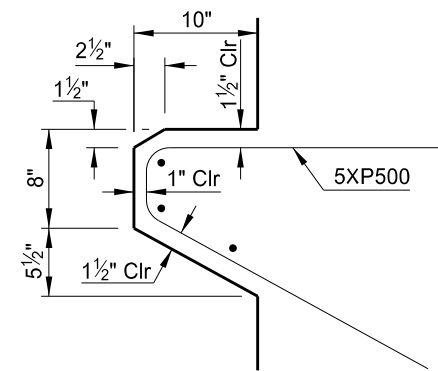

APPROACH LIP DETAIL

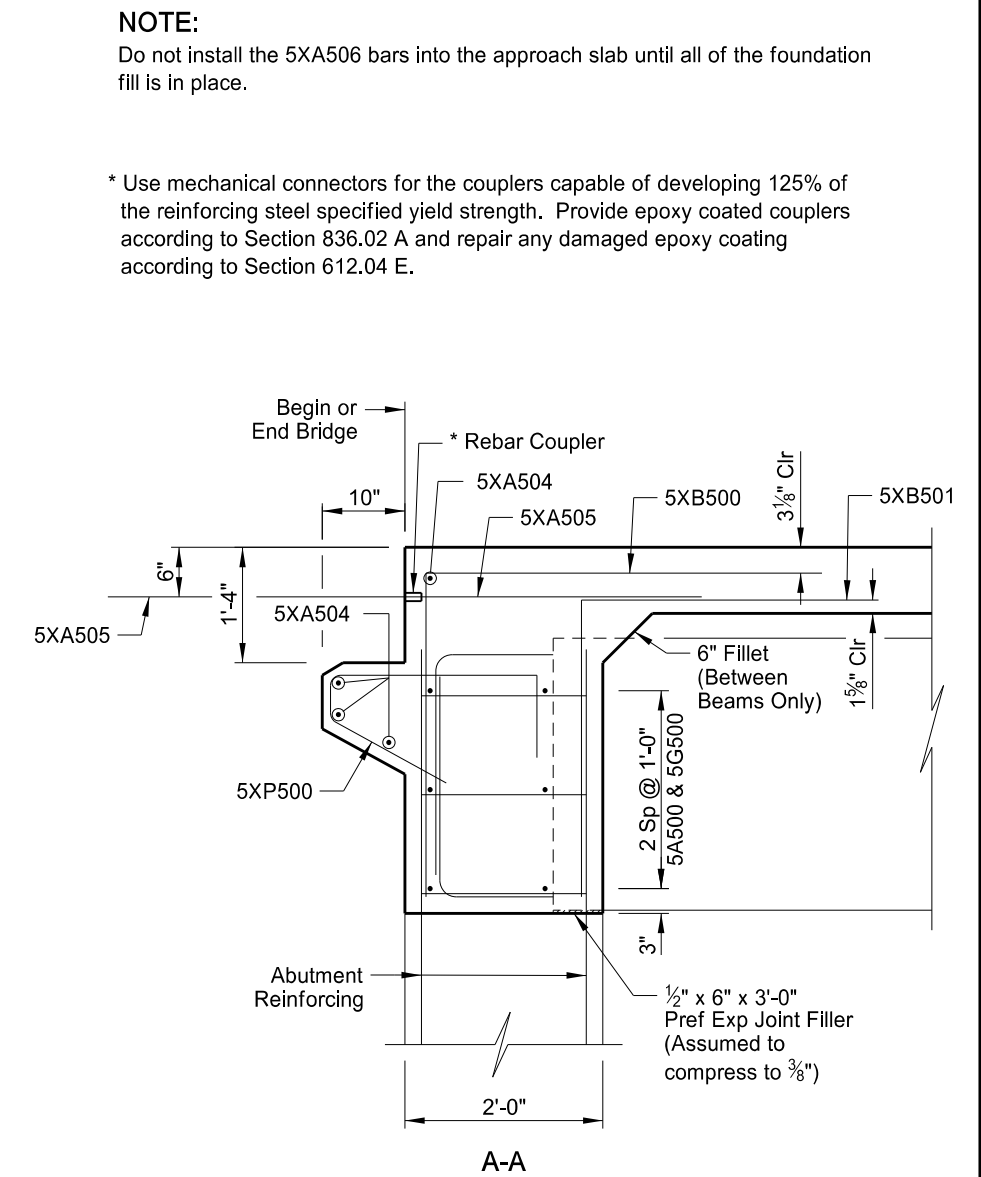

A-A

NOTE:
 Do not install the 5XA506 bars into the approach slab until all of the foundation fill is in place.

* Use mechanical connectors for the couplers capable of developing 125% of the reinforcing steel specified yield strength. Provide epoxy coated couplers according to Section 836.02 A and repair any damaged epoxy coating according to Section 612.04 E.

This drawing is preliminary and not for construction or implementation purposes.

QUANTITIES
SEE DWG 94-337.333R-15
MAPLE RIVER
ENDWALL DETAILS