




STATE	PROJECT NUMBER	SECTION NO.	SHEET NO.
ND	BRO-8-010(036)009	170	44

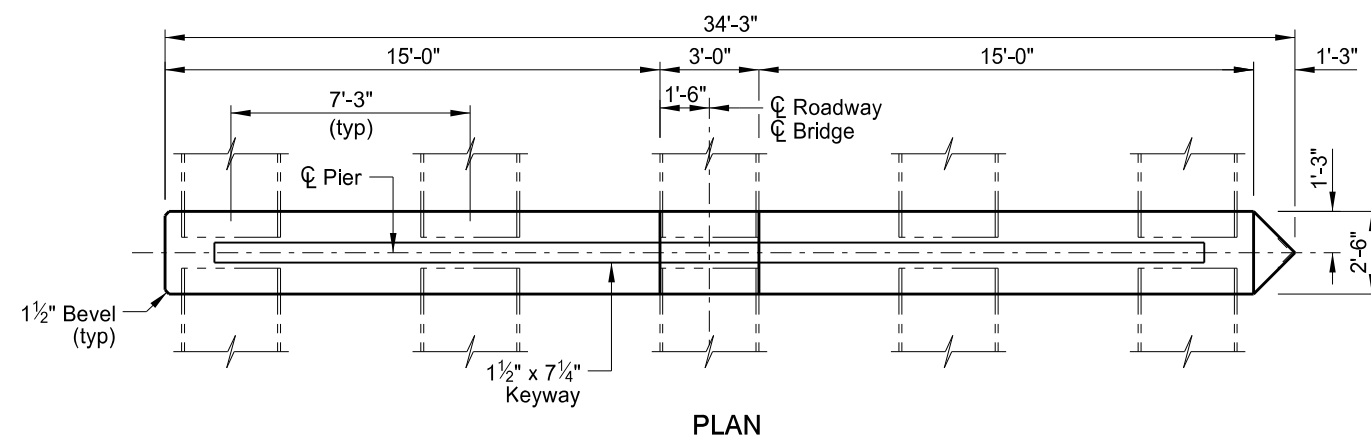


PLAN

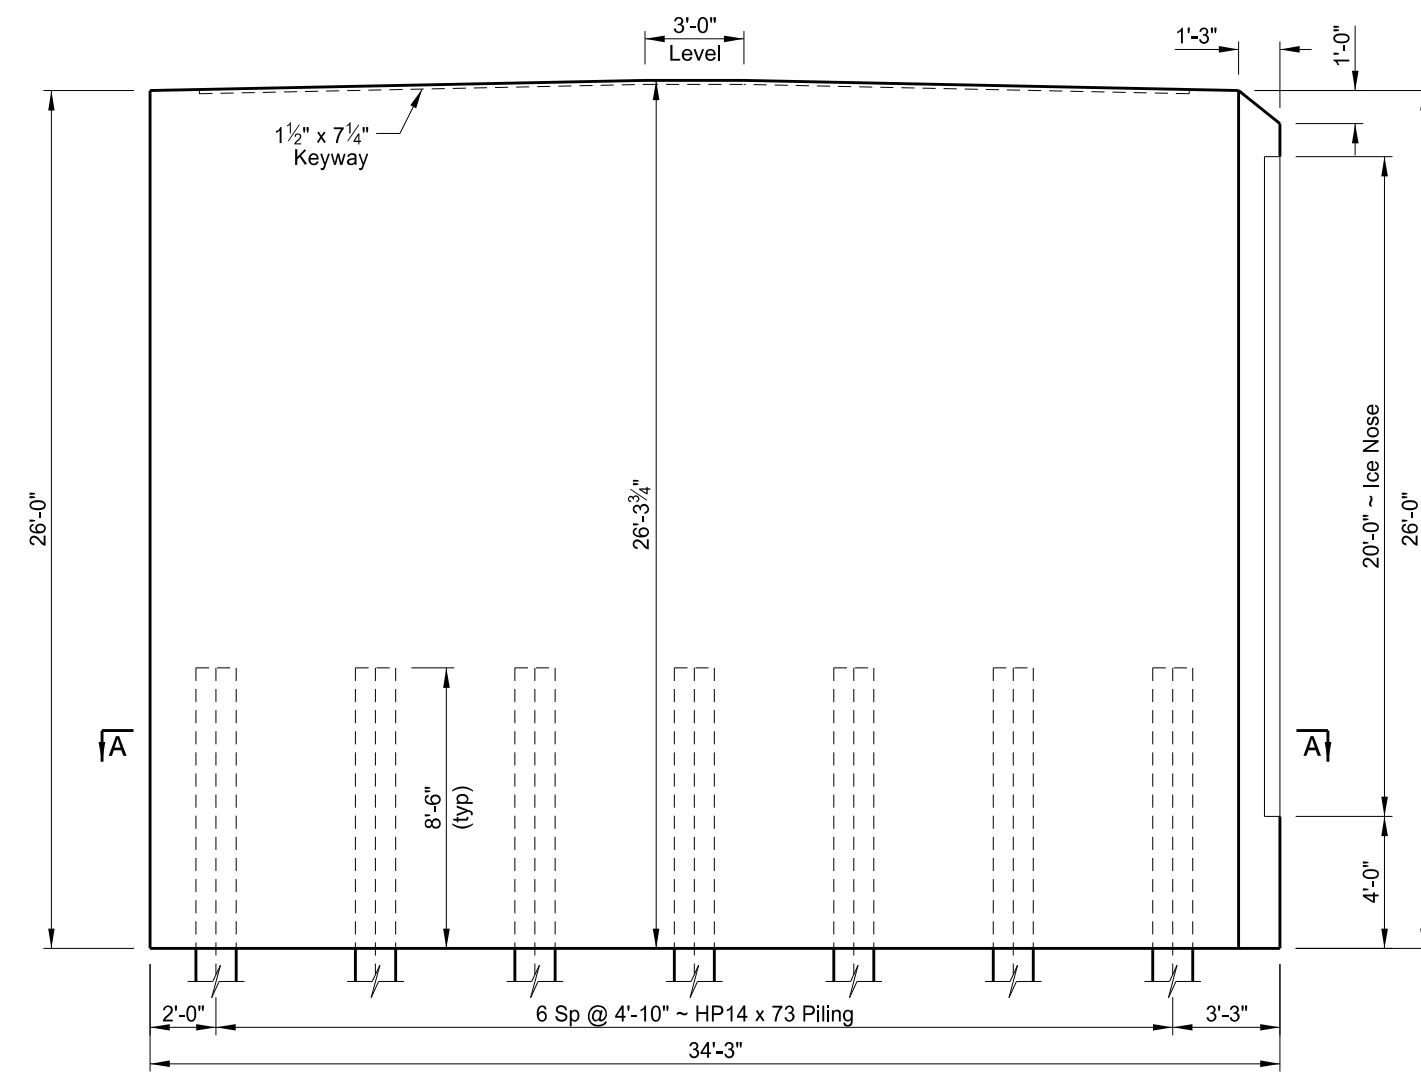

ELEVATION

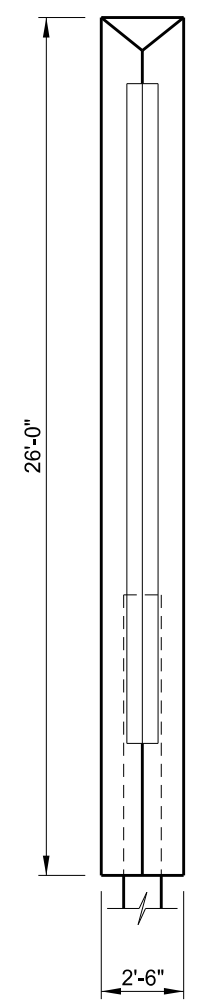


END VIEW

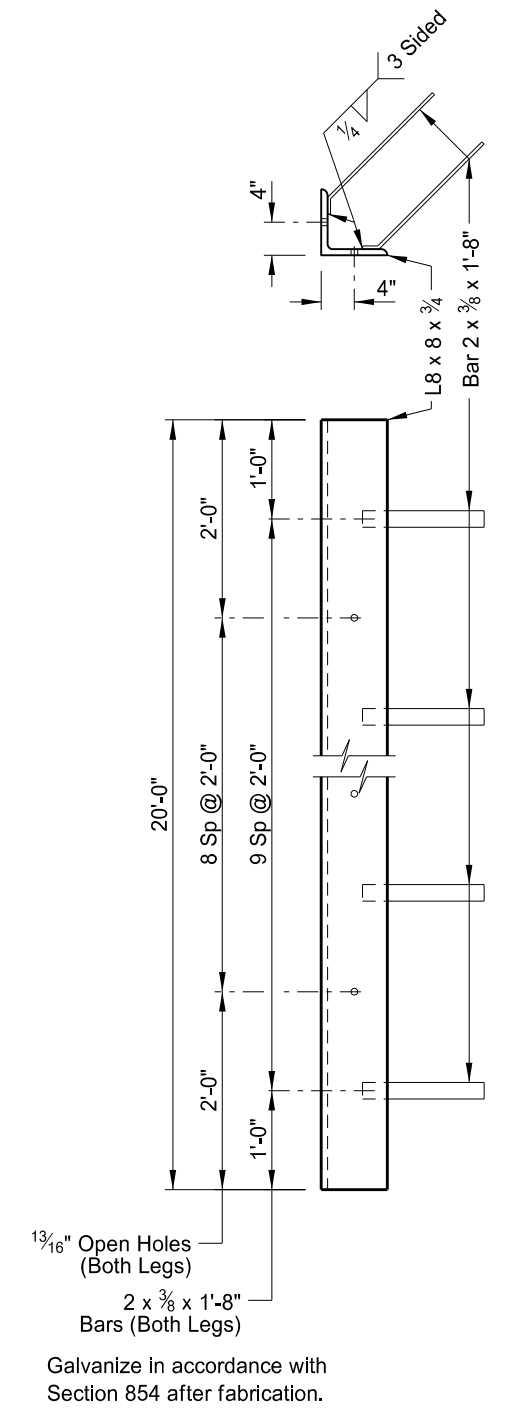

ICE NOSE DETAIL

Galvanize in accordance with Section 854 after fabrication.

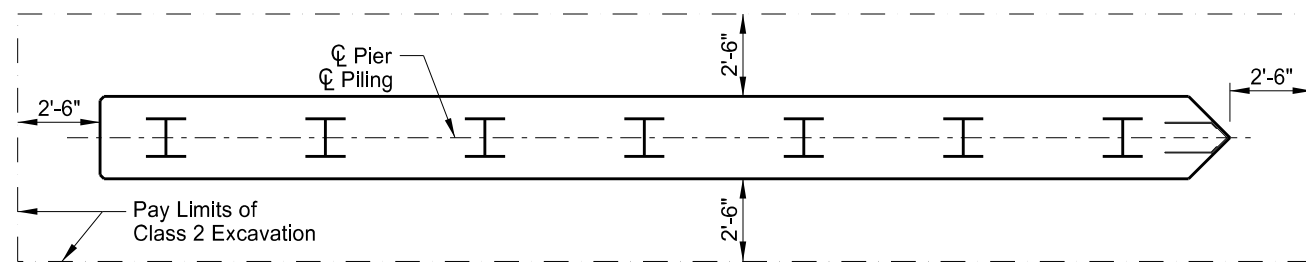

A-A

This drawing is preliminary and not for construction or implementation purposes.

QUANTITIES
SEE DWG 10-009.014-9
MAPLE RIVER (SHOWING DIMENSIONS) PIER DETAILS