




STATE	PROJECT NUMBER	SECTION NO.	SHEET NO.
ND	BRO-8-010(036)009	170	45

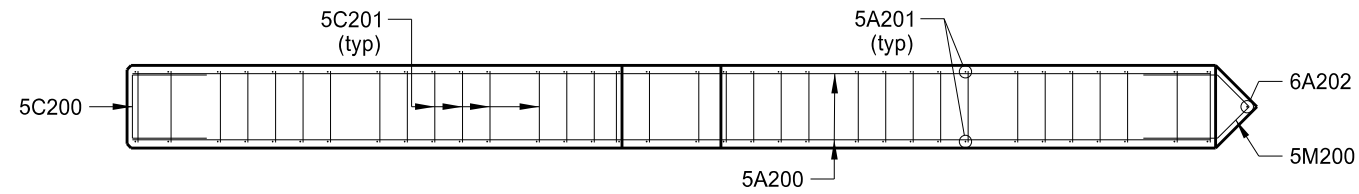


PLAN

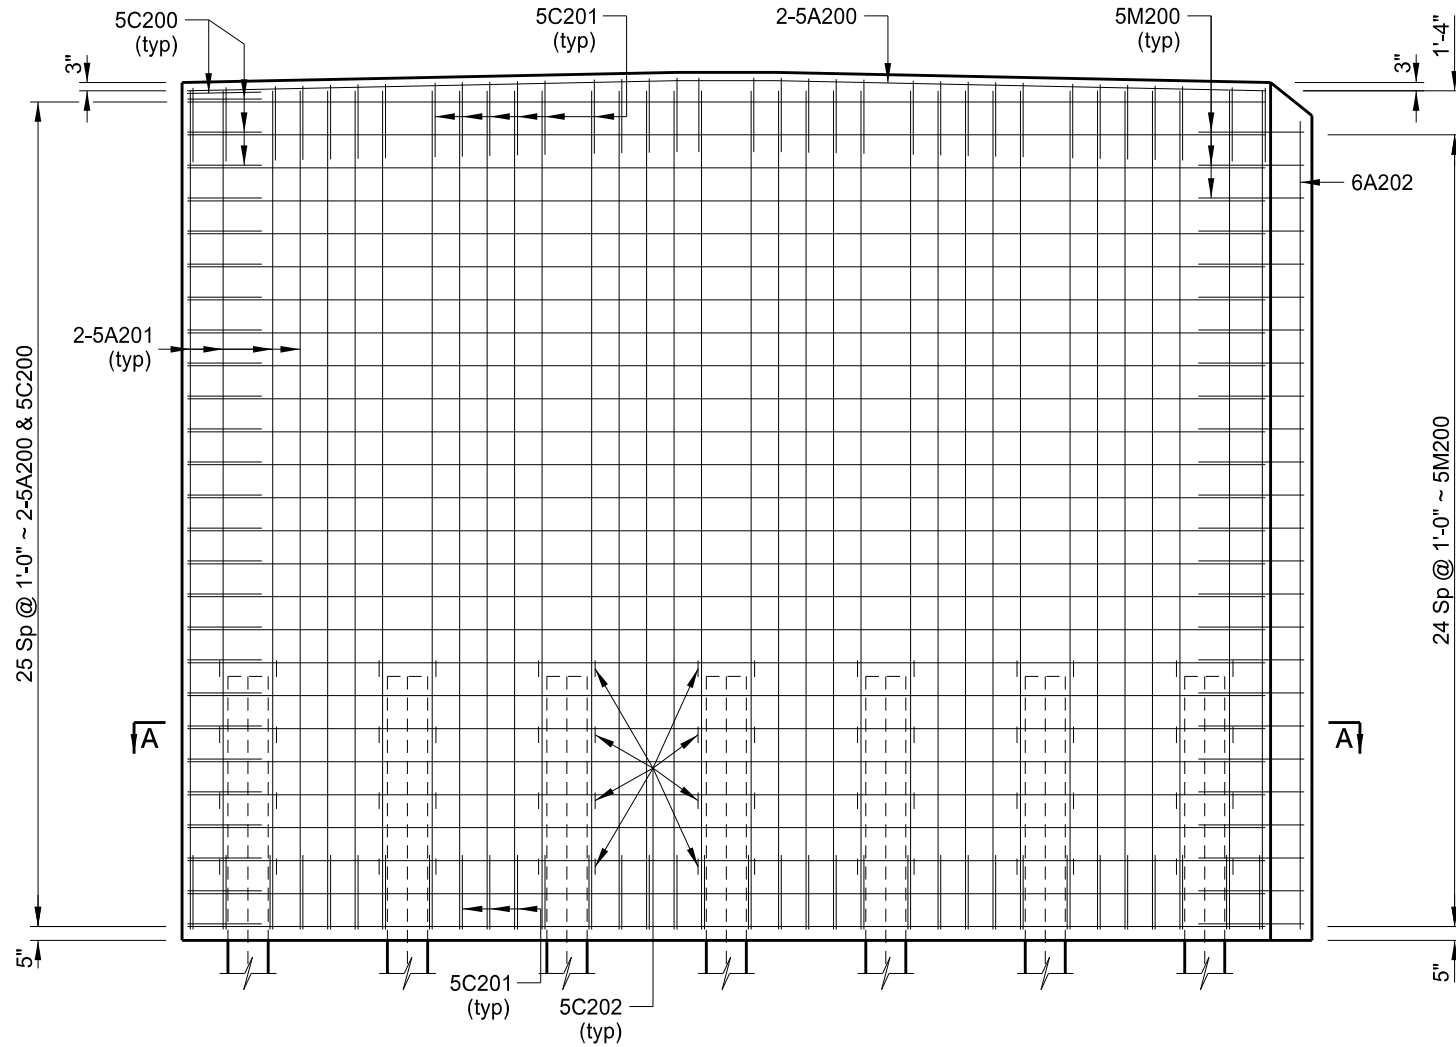

ELEVATION

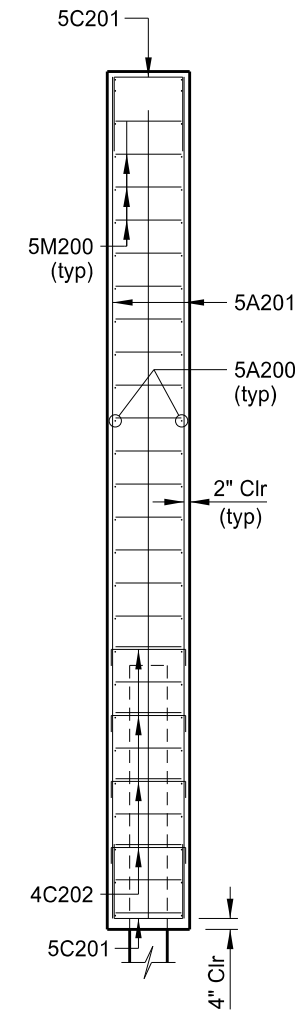

END VIEW

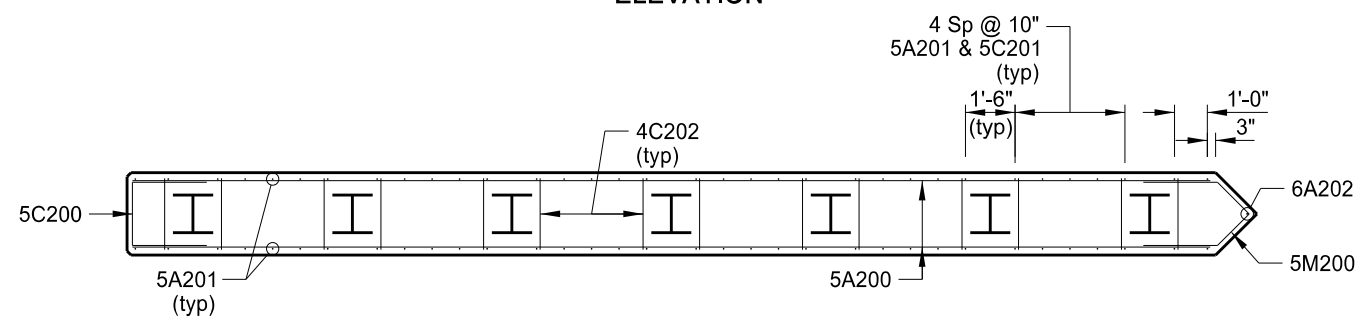

A-A

This drawing is preliminary and not for construction or implementation purposes.

QUANTITIES	(ONE PIER)
CLASS AE-3 CONCRETE	81.4 CY
REINFORCING STEEL	4,404 LBS
STRUCTURAL STEEL	868 LBS

MAPLE RIVER
 (SHOWING REINFORCING)
 PIER DETAILS