

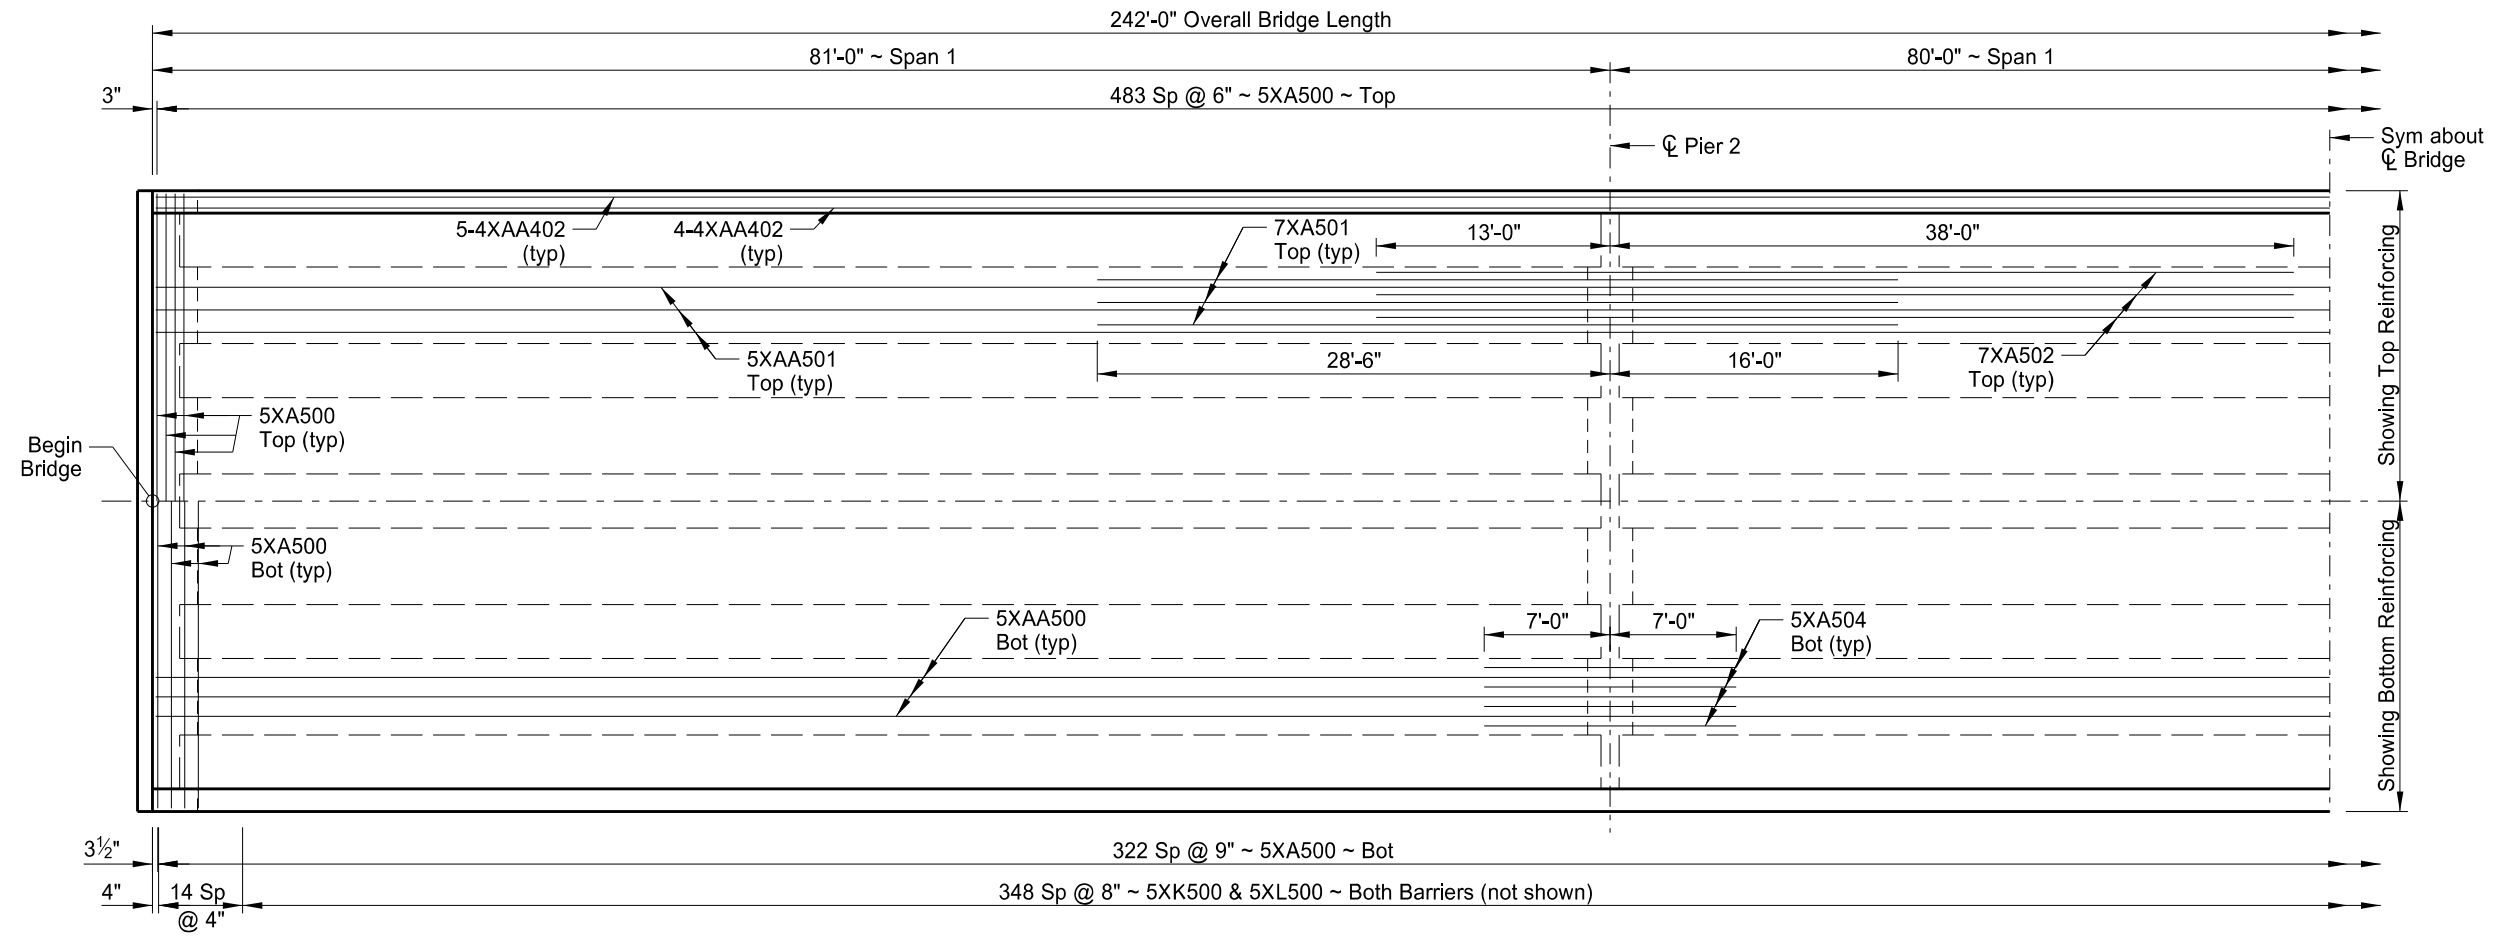


STATE	PROJECT NUMBER	SECTION NO.	SHEET NO.
ND	BRO-8-010(036)009	170	48

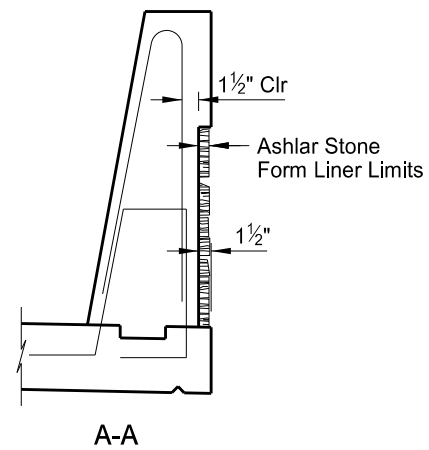

HALF PLAN

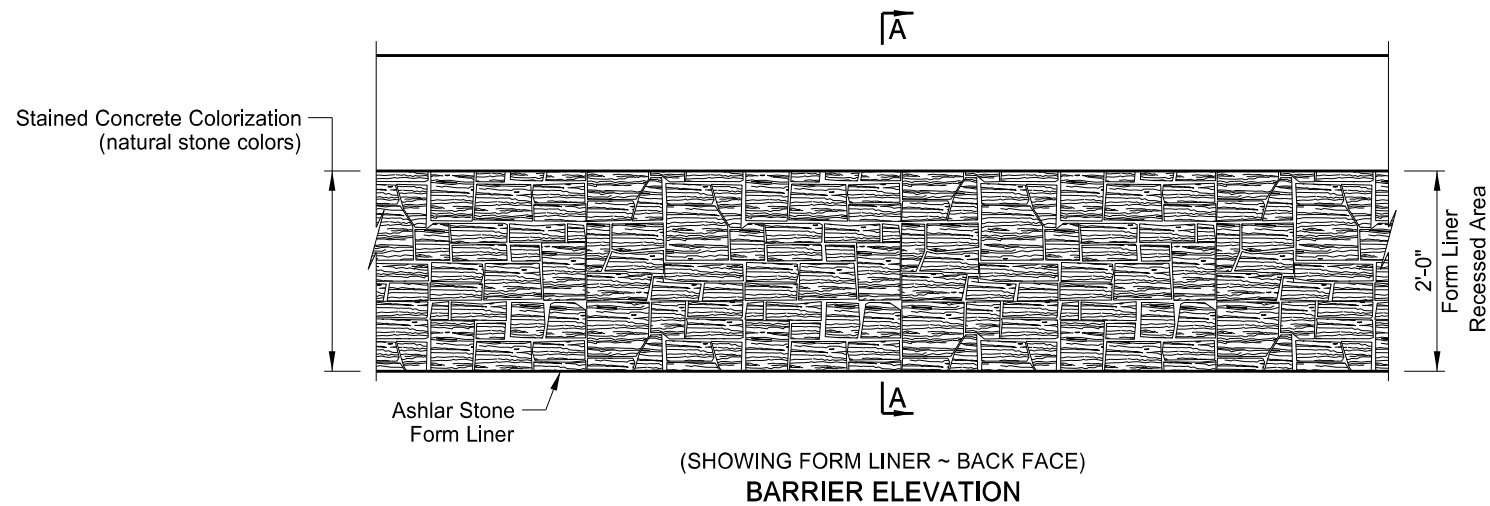

This drawing is preliminary and not for construction or implementation purposes.

QUANTITIES
SEE DWG 10-009.014-15
MAPLE RIVER
HALF SLAB LAYOUT