


STATE	PROJECT NUMBER	SECTION NO.	SHEET NO.
ND	project number	170	page

USE THIS SECTION WHEN THE TRANSITION POINT OF 1:1 TO 20:1 EXCAVATION LINES IS LOWER THAN THE TOP OF THE BOX CULVERT ROOF. THE FABRIC AND THE FOUNDATION FILL ABOVE THE FLOOR SHALL END AT THE EDGE OF THE AGGREGATE BASE. THE FOUNDATION FILL UNDER THE FLOOR SHALL RUN TO THE END OF THE APRON. (REMOVE FROM SHEET)

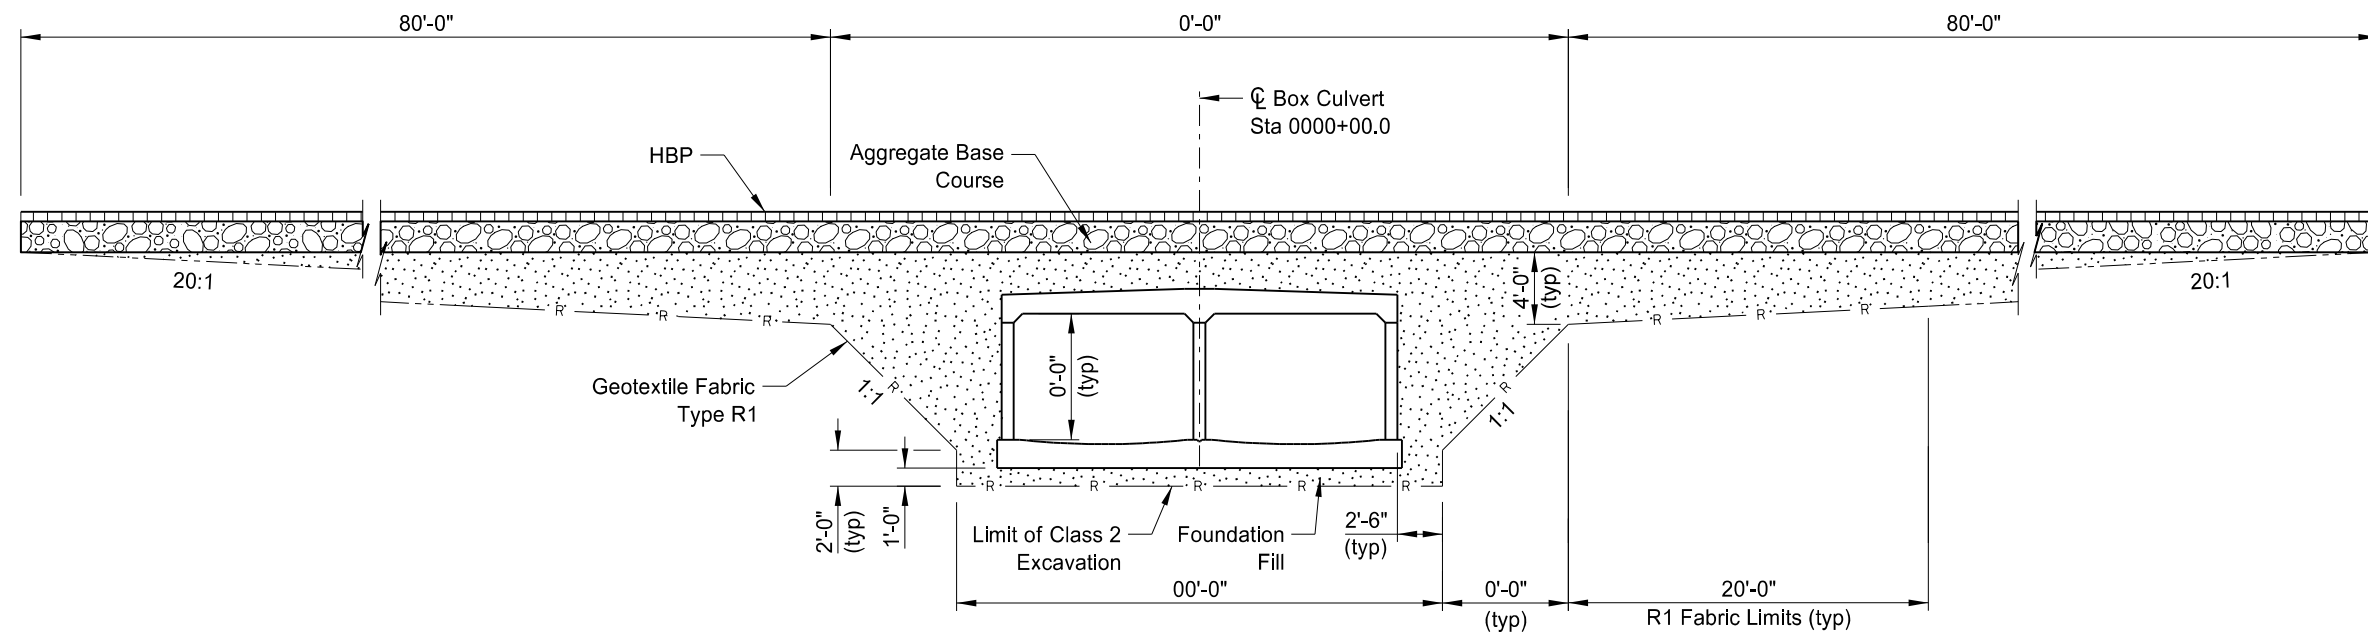

(SHOWING SECTION ALONG CL ROADWAY)
**FABRIC PLACEMENT AND FOUNDATION FILL
 THROUGH EXISTING EMBANKMENT**

NOTES:

Place a 1'-0" minimum depth of foundation fill and bedding under the floor. Provide bedding in accordance with Section 606.E.1. Remove and replace all unsound material under the box with foundation fill. The Engineer will determine the depth required.

Place all bedding prior to placing box culvert sections.

Extend the geosynthetic material and foundation fill to the end of the apron.

This drawing is preliminary and not for construction or implementation purposes.

LOCATION
EXCAVATION & FOUNDATION FILL DETAIL