
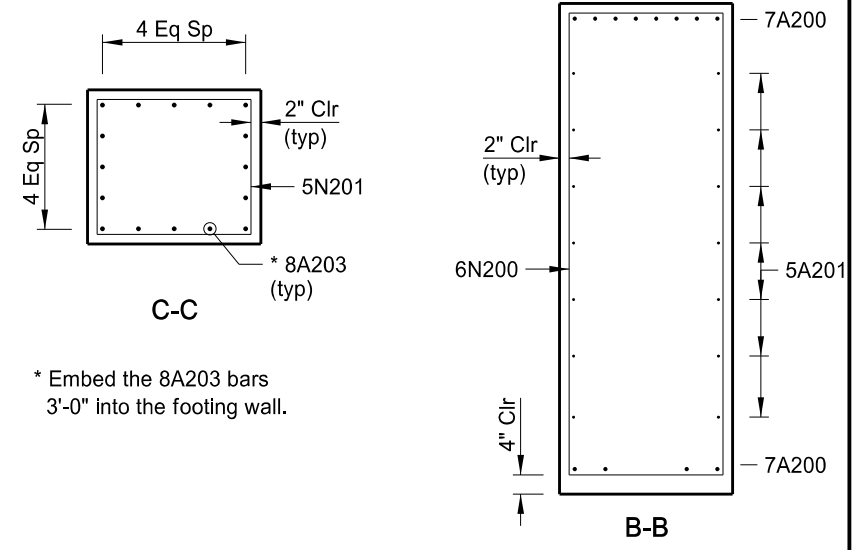
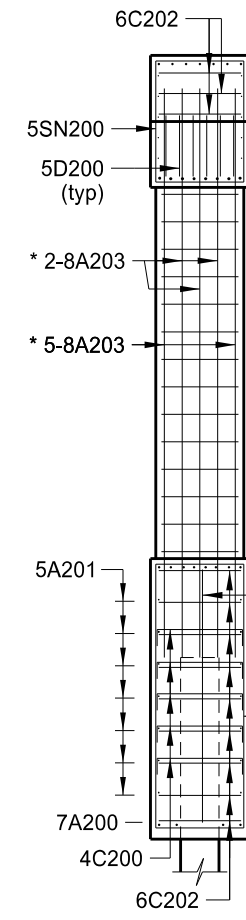
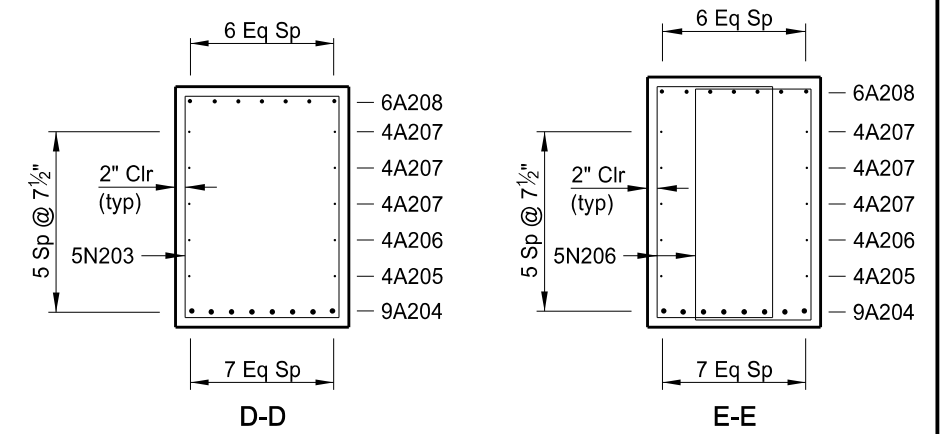
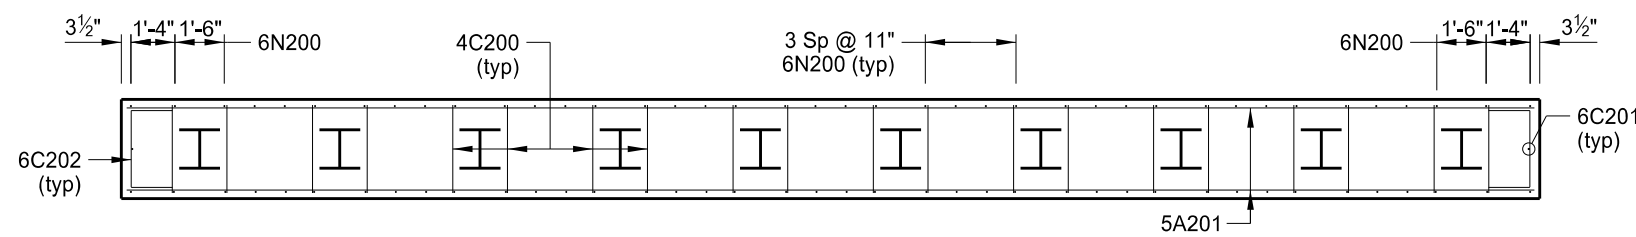
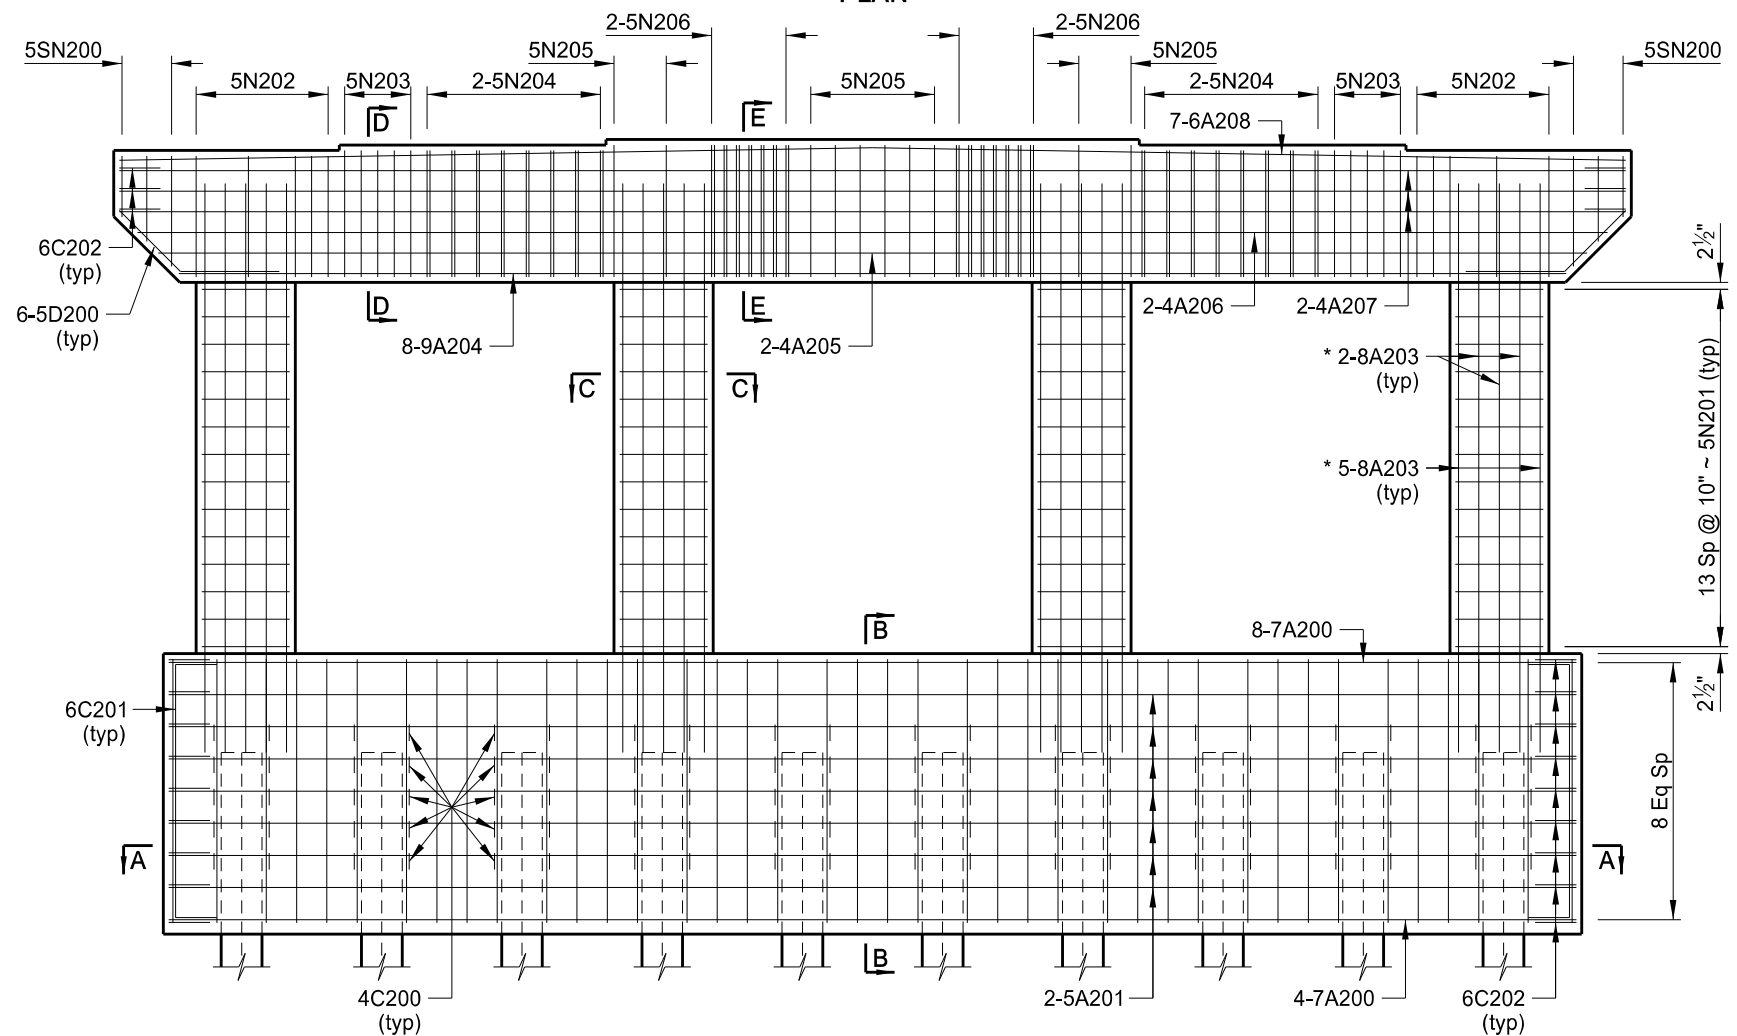


STATE	PROJECT NUMBER	SECTION NO.	SHEET NO.
ND	BND-IM-1-094(192)164	170	10

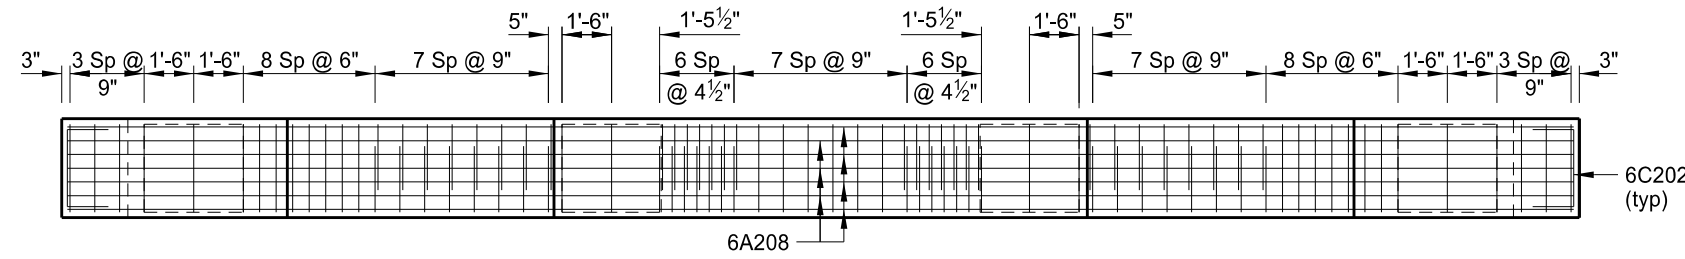

* Embed the 8A203 bars 3'-0" into the footing wall.

This drawing is preliminary and not for construction or implementation purposes.

QUANTITIES	
CLASS AE-3 CONCRETE	74.8 CY
REINFORCING STEEL	10,364 LBS
GIBBS TOWNSHIP SEPARATION (SHOWING REINFORCING) PIER DETAILS	