

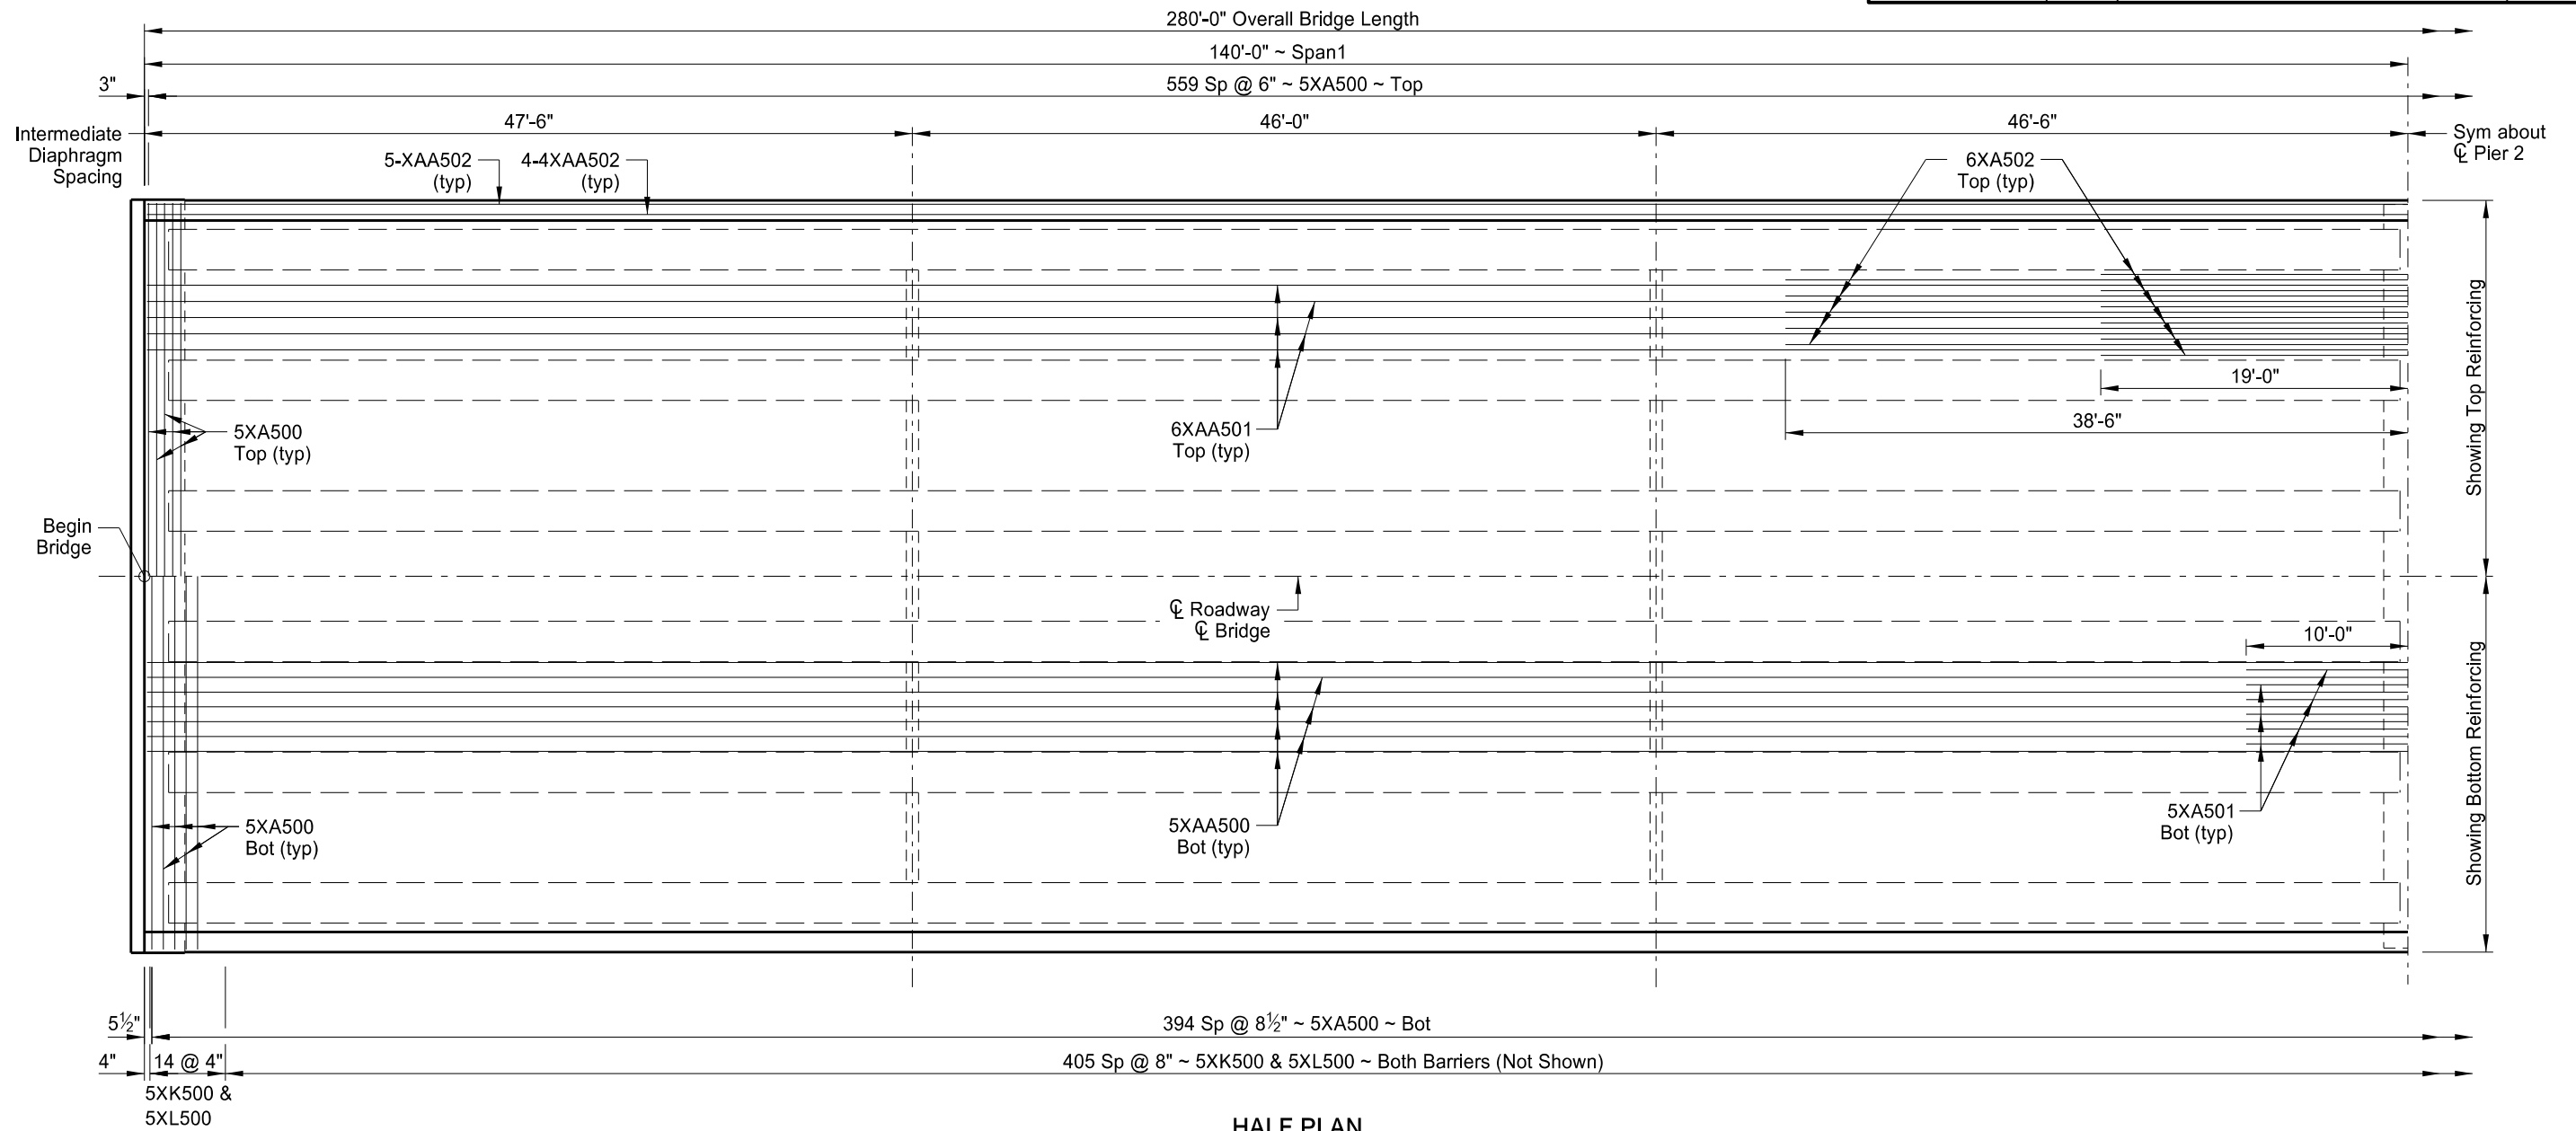


STATE	PROJECT NUMBER	SECTION NO.	SHEET NO.
ND	BND-IM-1-094(192)164	170	13

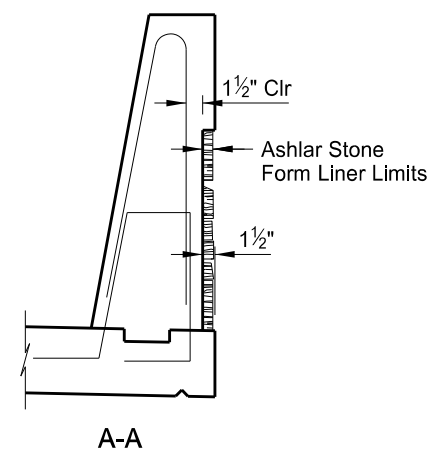

HALF PLAN

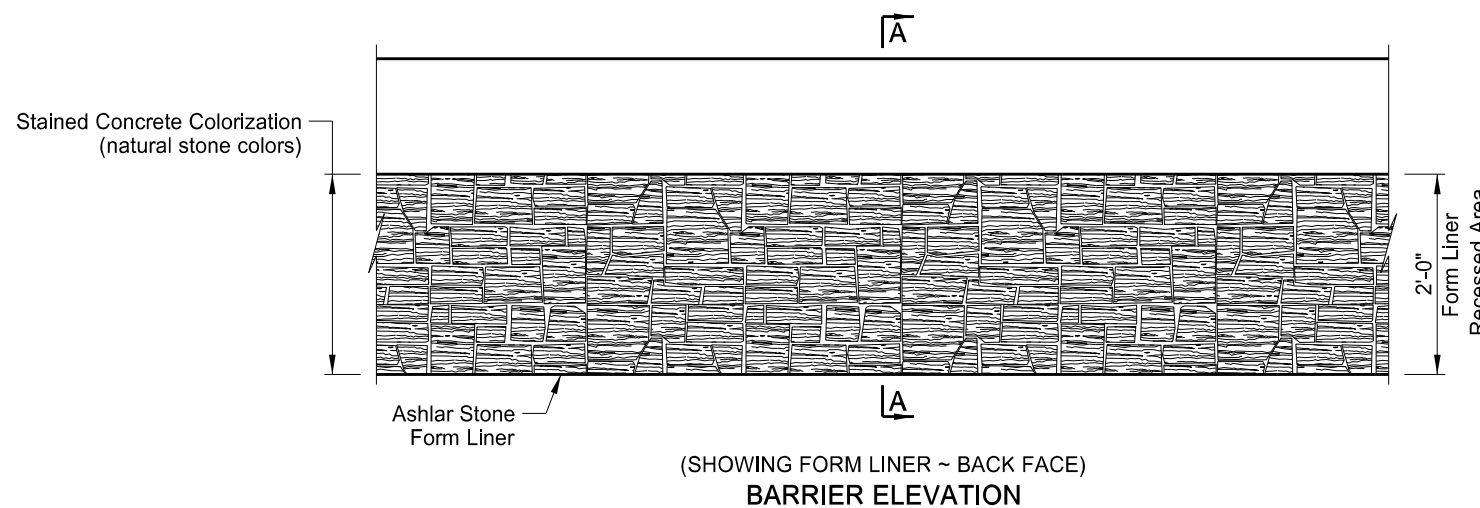

This drawing is preliminary and not for construction or implementation purposes.

<b>QUANTITIES</b>
SEE DWG 94-164.515-16
GIBBS TOWNSHIP SEPARATION
HALF SLAB LAYOUT