

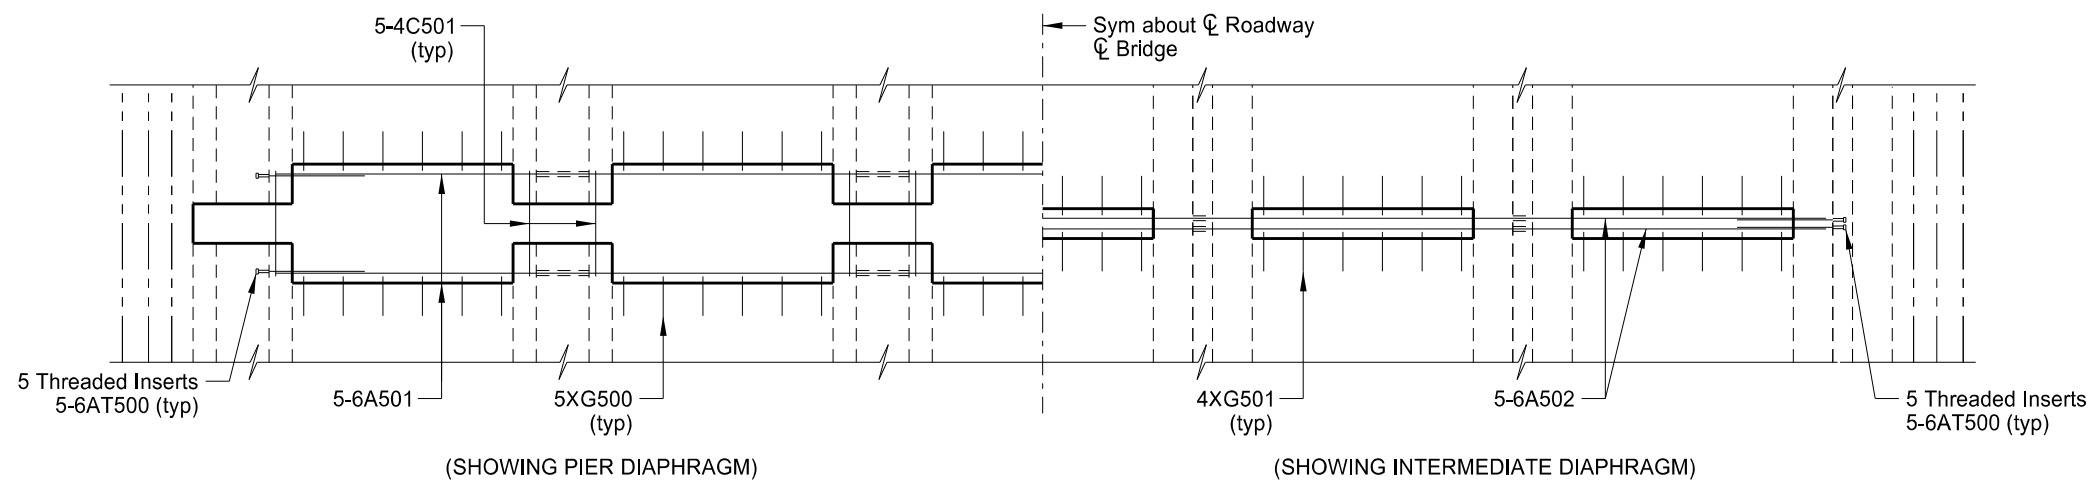




STATE	PROJECT NUMBER	SECTION NO.	SHEET NO.
ND	BND-IM-1-094(192)164	170	14

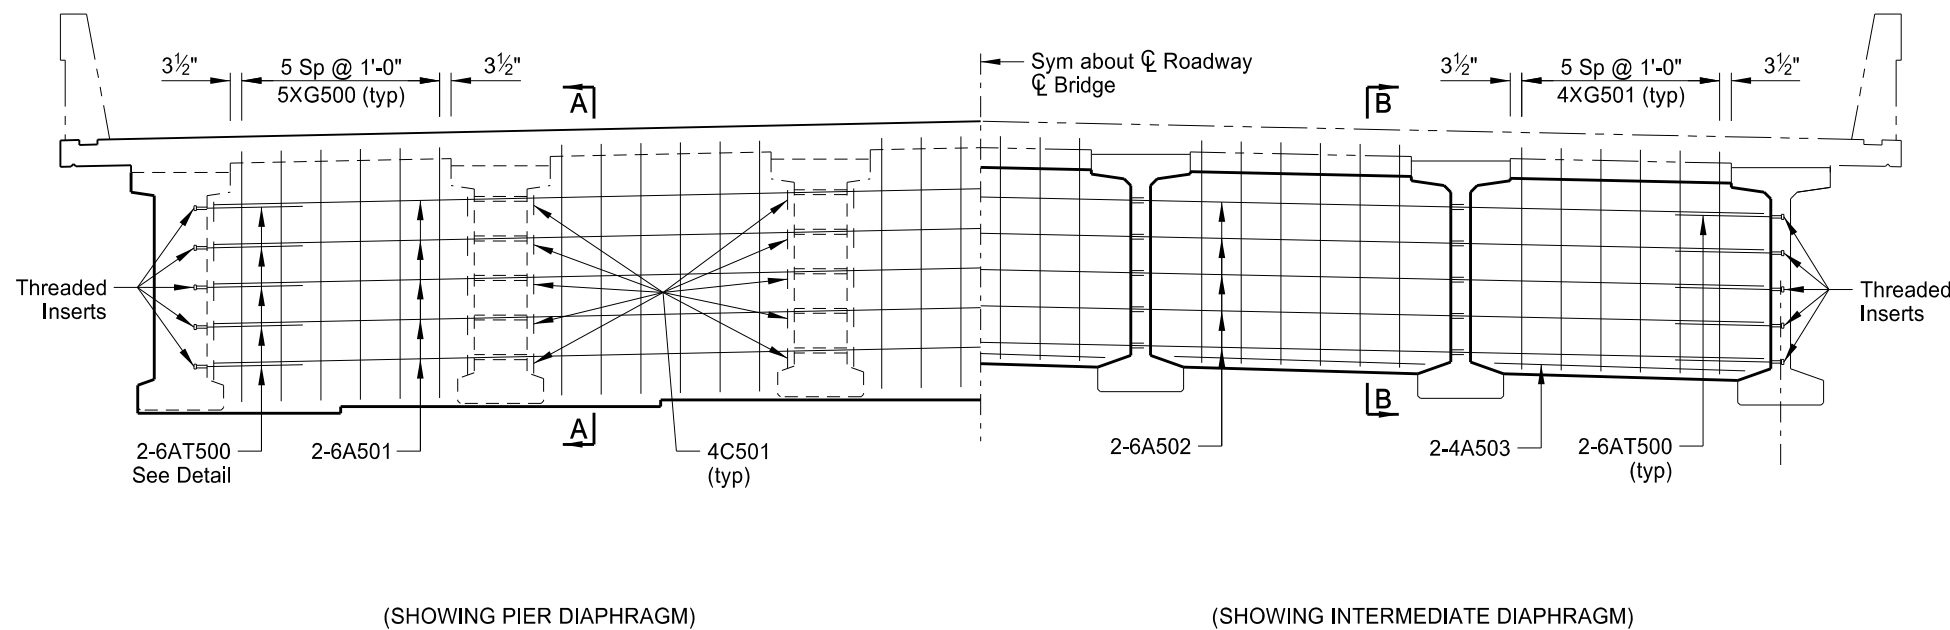

PLAN

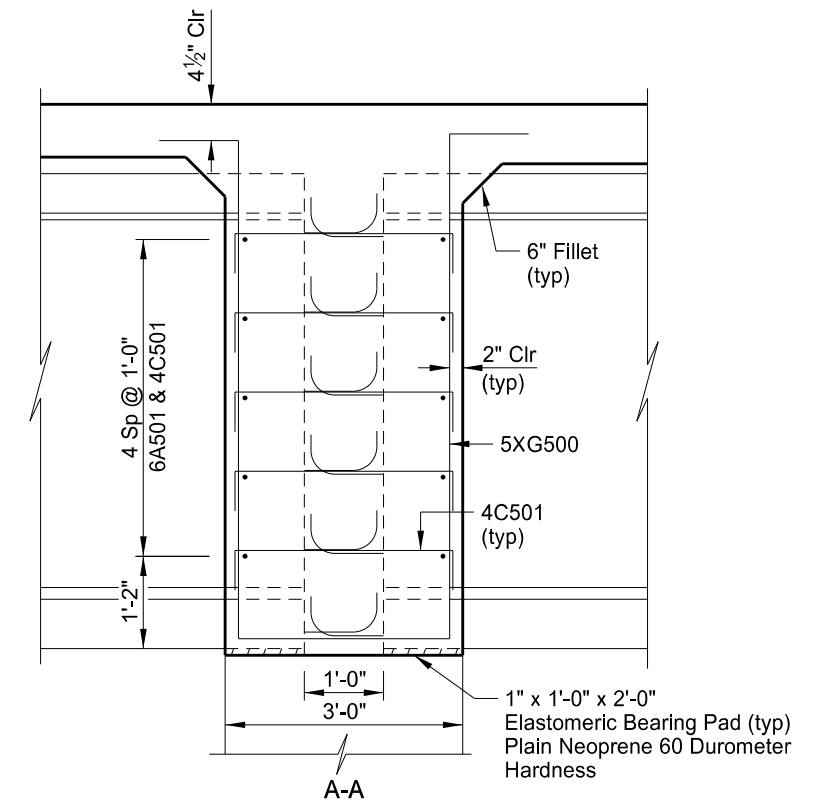

PLAN

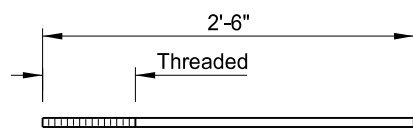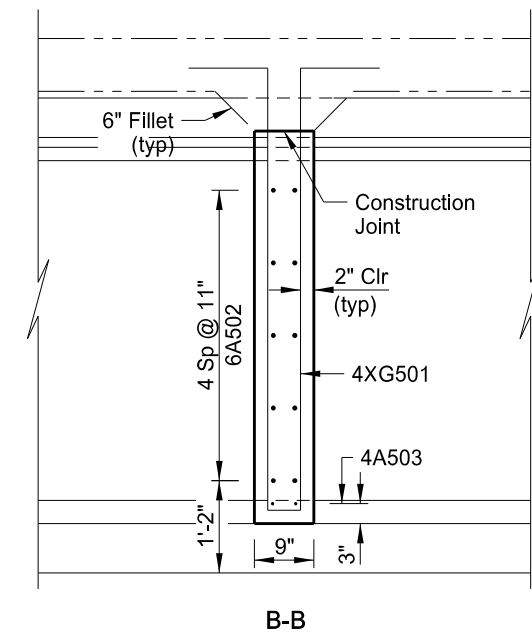

No. 6 Reinforcing Steel ~ Include in the Prestressed Beam bid item.

6AT500 DETAIL

This drawing is preliminary and not for construction or implementation purposes.

QUANTITIES

SEE DWG 94-164.515-16

GIBBS TOWNSHIP SEPARATION

PIER & INTERMEDIATE DIAPHRAGM DETAILS