


STATE	PROJECT NUMBER	SECTION NO.	SHEET NO.
ND	project number	170	3

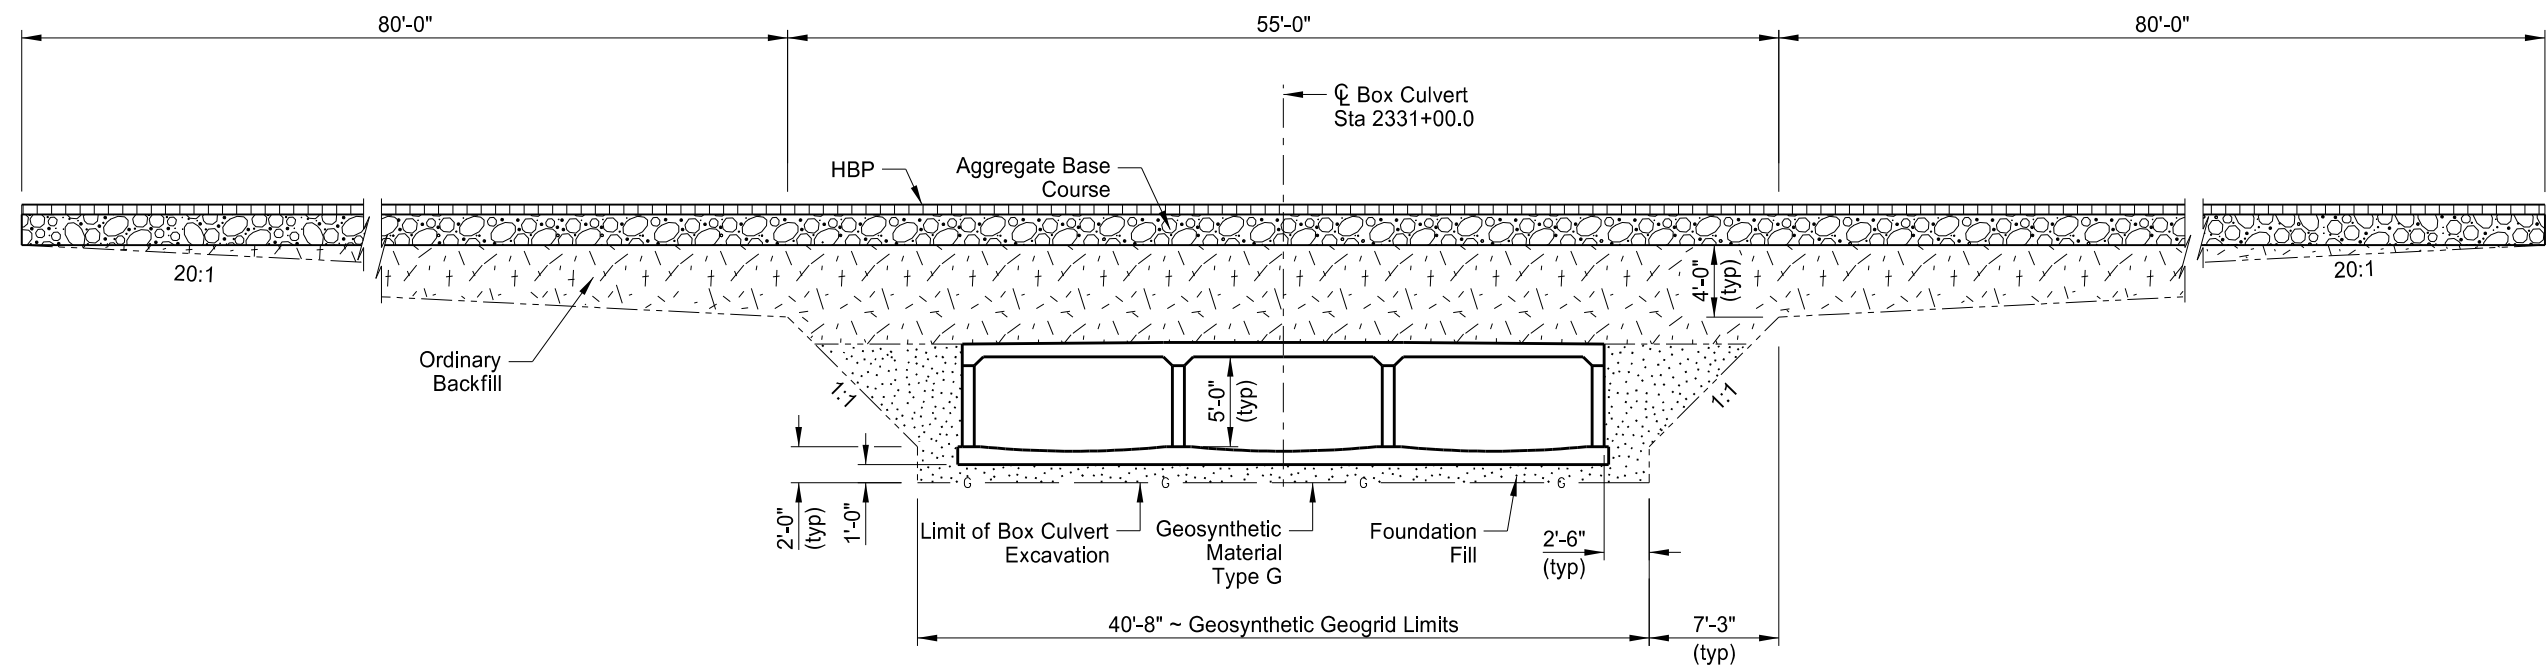

(SHOWING SECTION ALONG ϕ ROADWAY)
**GEOSYNTHETIC GEOGRID PLACEMENT AND FOUNDATION FILL
 THROUGH EXISTING EMBANKMENT**

NOTES:

Provide a 1'-0" minimum depth of foundation fill under the floor. Remove and replace all unsound material under the box with foundation fill. The engineer will determine the depth required.

Extend the geosynthetic material and foundation fill to the end of the apron.

This drawing is preliminary and not for construction or implementation purposes.

LOCATION
EXCAVATION & FOUNDATION FILL DETAIL